

LEGEND

- XXXX SAWING ASPHALT
- AAAA SAWING CONCRETE
- CONCRETE PAVEMENT

TREE REMOVAL LEGEND

- (Symbol: Circle with X) TREES TO BE REMOVED PRIOR TO PROJECT
- (Symbol: Circle with X and slash) TREES TO BE REMOVED AS PART OF THIS PROJECT


BEGIN PROJECT
STA 3+20
 MATCH EXISTING
 SAW CUT REQUIRED

BENCH MARKS


| NO. | STATION | ELEV. | DESCRIPTION |
|-----|---------|--------|--------------------------------|
| 15 | 6+00.75 | 843.78 | BURY TAG ON HYDRANT, 43.26' LT |

CONTROL POINTS

| NO. | STATION | ELEV. | DESCRIPTION | NORTHING | EASTING |
|-----|---------|--------|---------------------|-------------|-------------|
| 8 | 1+35.60 | 839.77 | MAG NAIL, 33.91' LT | 337,999.651 | 514,418.640 |
| 7 | 6+12.52 | 841.71 | IRON ROD, 34.26' LT | 338,476.566 | 514,416.290 |

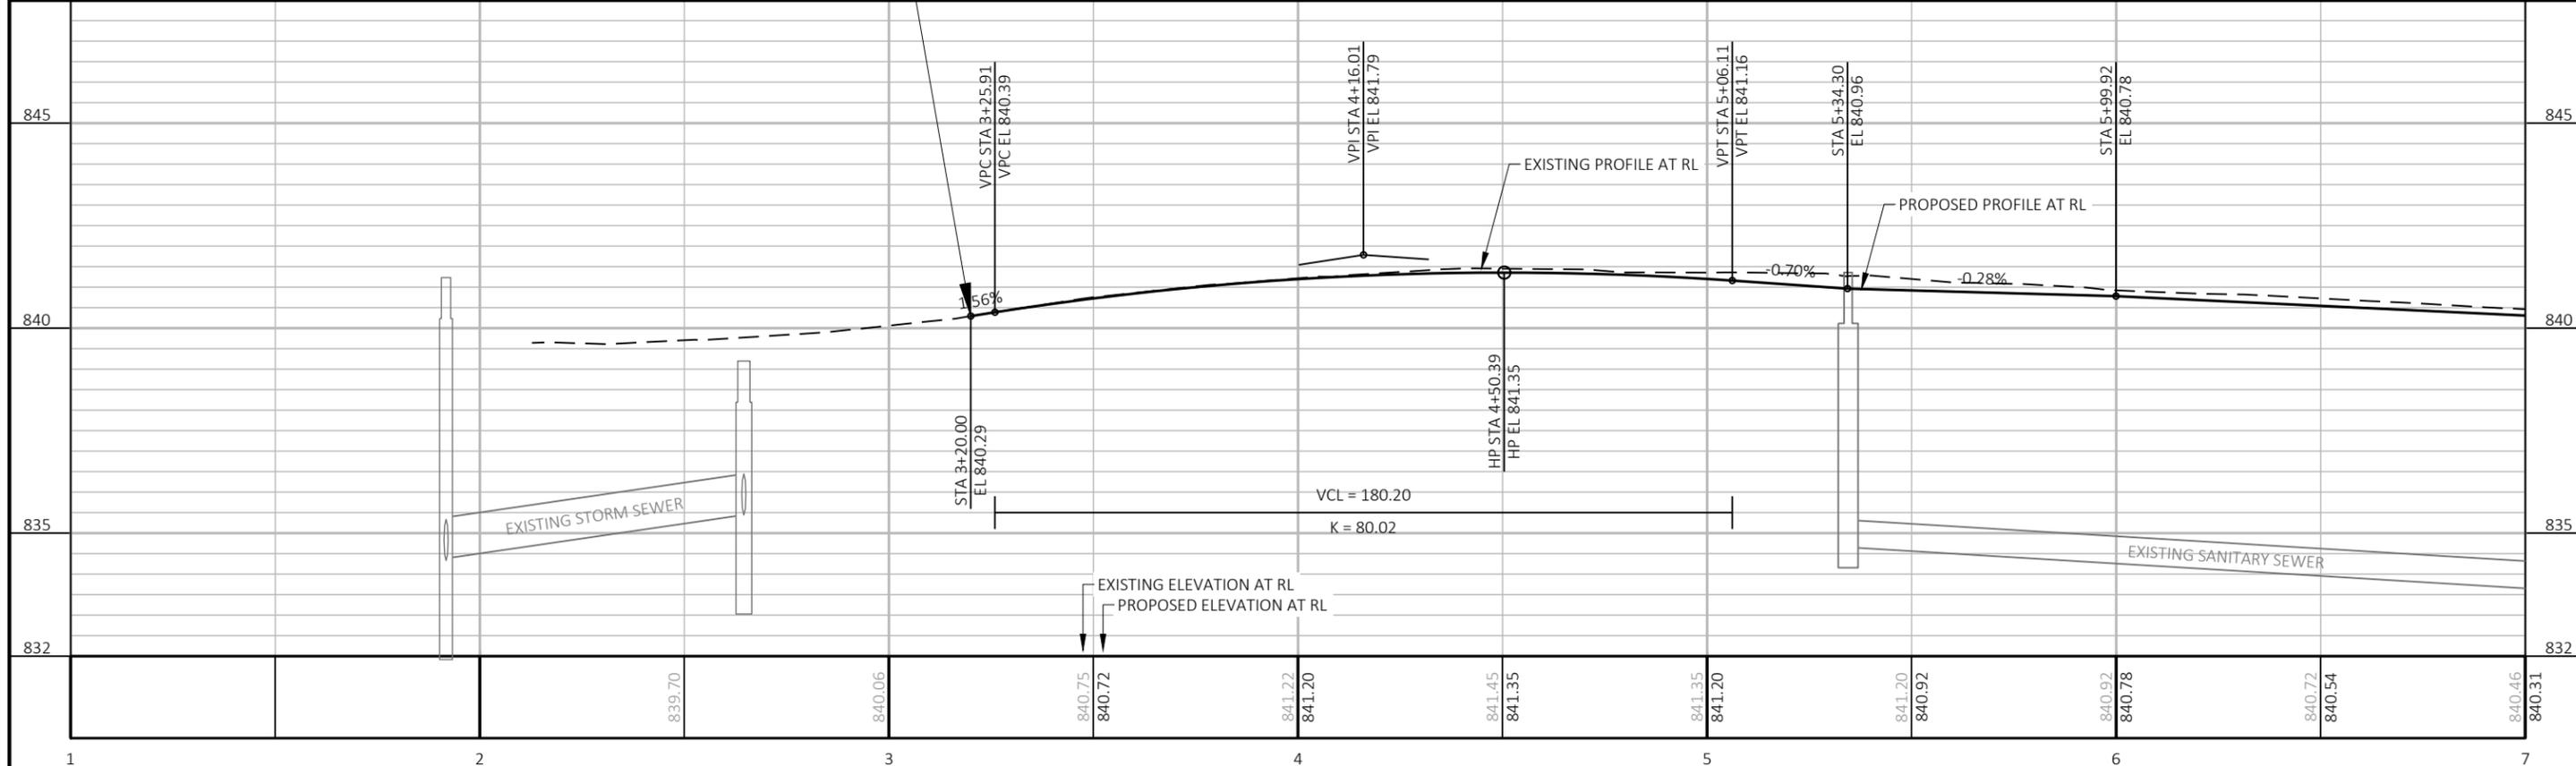

| | | | | | |
|------------------------|-------------------|-------------------|-------------------------------|-------|----------|
| PROJECT NO: 8999-00-87 | HWY: LOCAL STREET | COUNTY: ST. CROIX | PLAN AND PROFILE: 11TH STREET | SHEET | E |
|------------------------|-------------------|-------------------|-------------------------------|-------|----------|

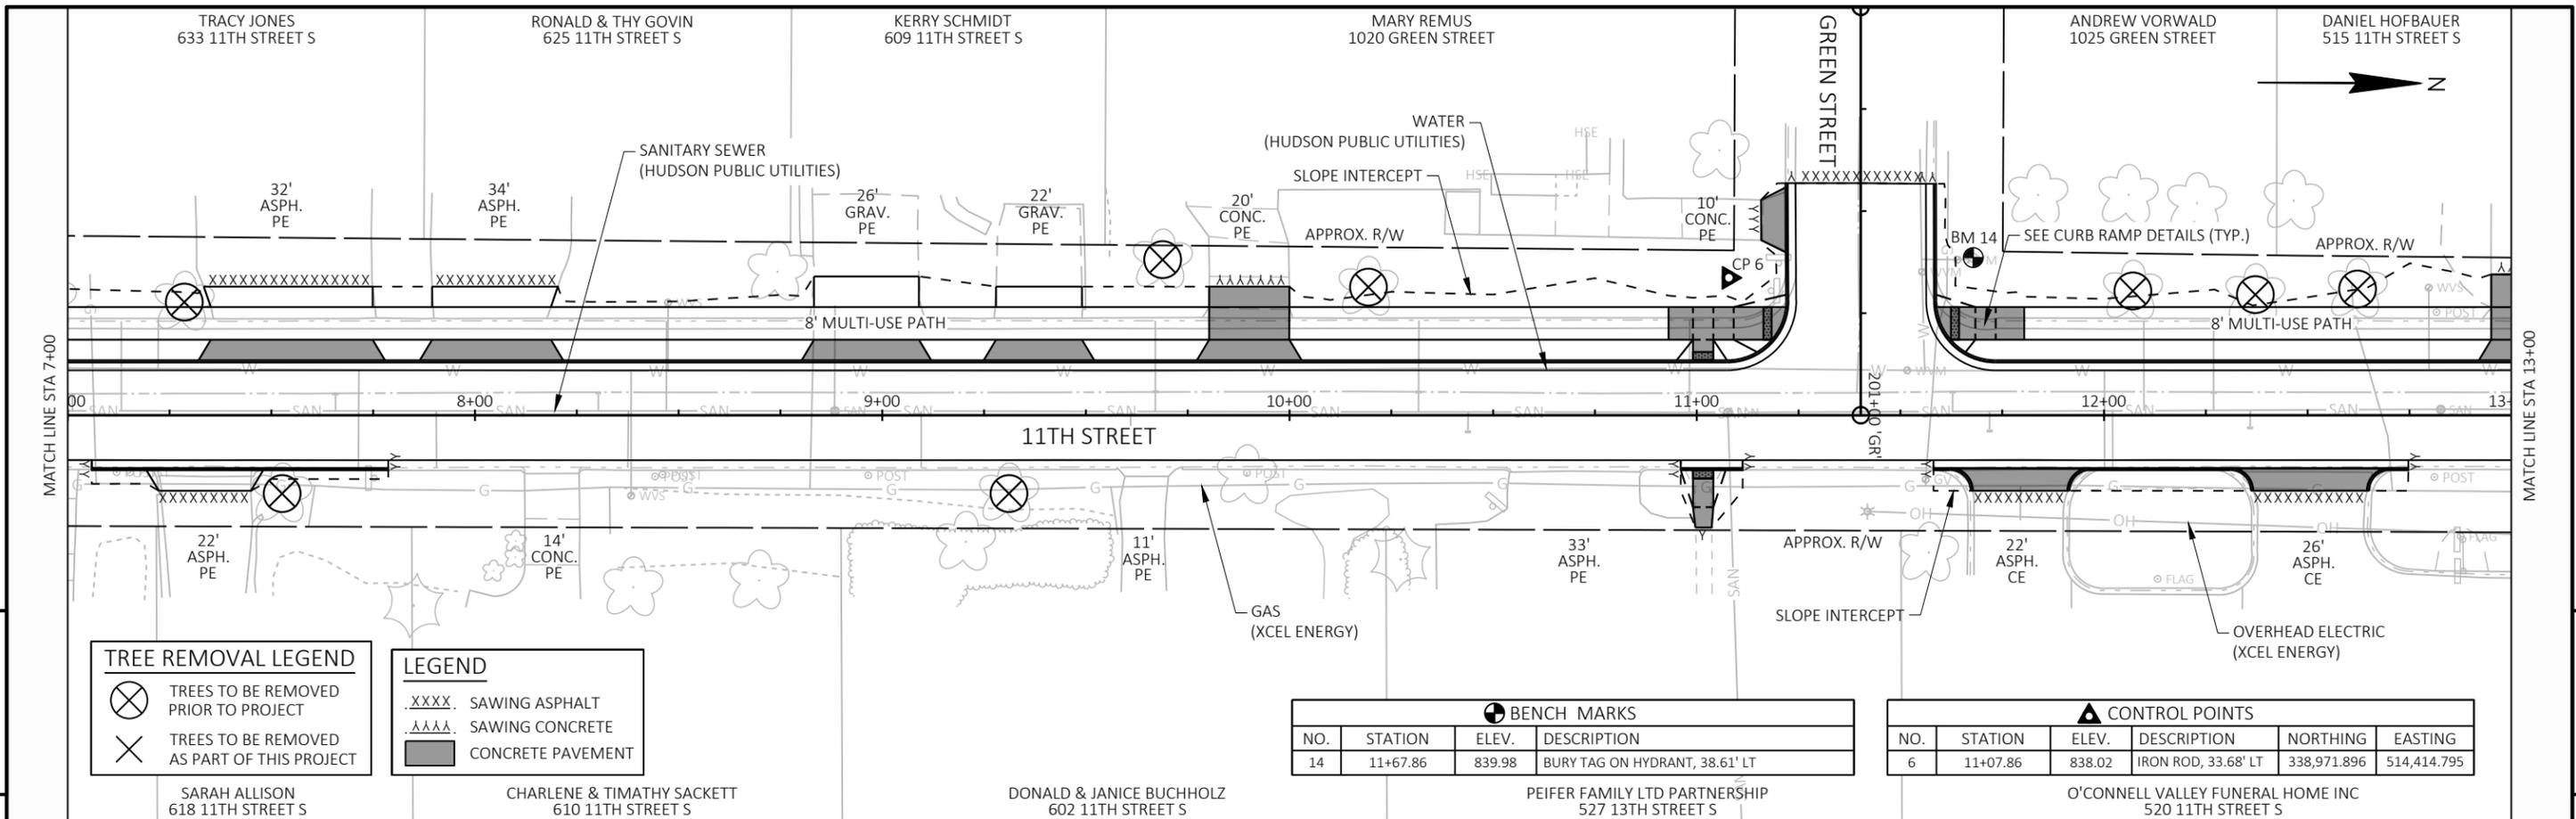

TREE REMOVAL LEGEND

- TREES TO BE REMOVED PRIOR TO PROJECT
- TREES TO BE REMOVED AS PART OF THIS PROJECT

LEGEND


- XXXX SAWING ASPHALT
- AAAA SAWING CONCRETE
- CONCRETE PAVEMENT

BENCH MARKS


| NO. | STATION | ELEV. | DESCRIPTION |
|-----|----------|--------|--------------------------------|
| 14 | 11+67.86 | 839.98 | BURY TAG ON HYDRANT, 38.61' LT |

CONTROL POINTS

| NO. | STATION | ELEV. | DESCRIPTION | NORTHING | EASTING |
|-----|----------|--------|---------------------|-------------|-------------|
| 6 | 11+07.86 | 838.02 | IRON ROD, 33.68' LT | 338,971.896 | 514,414.795 |

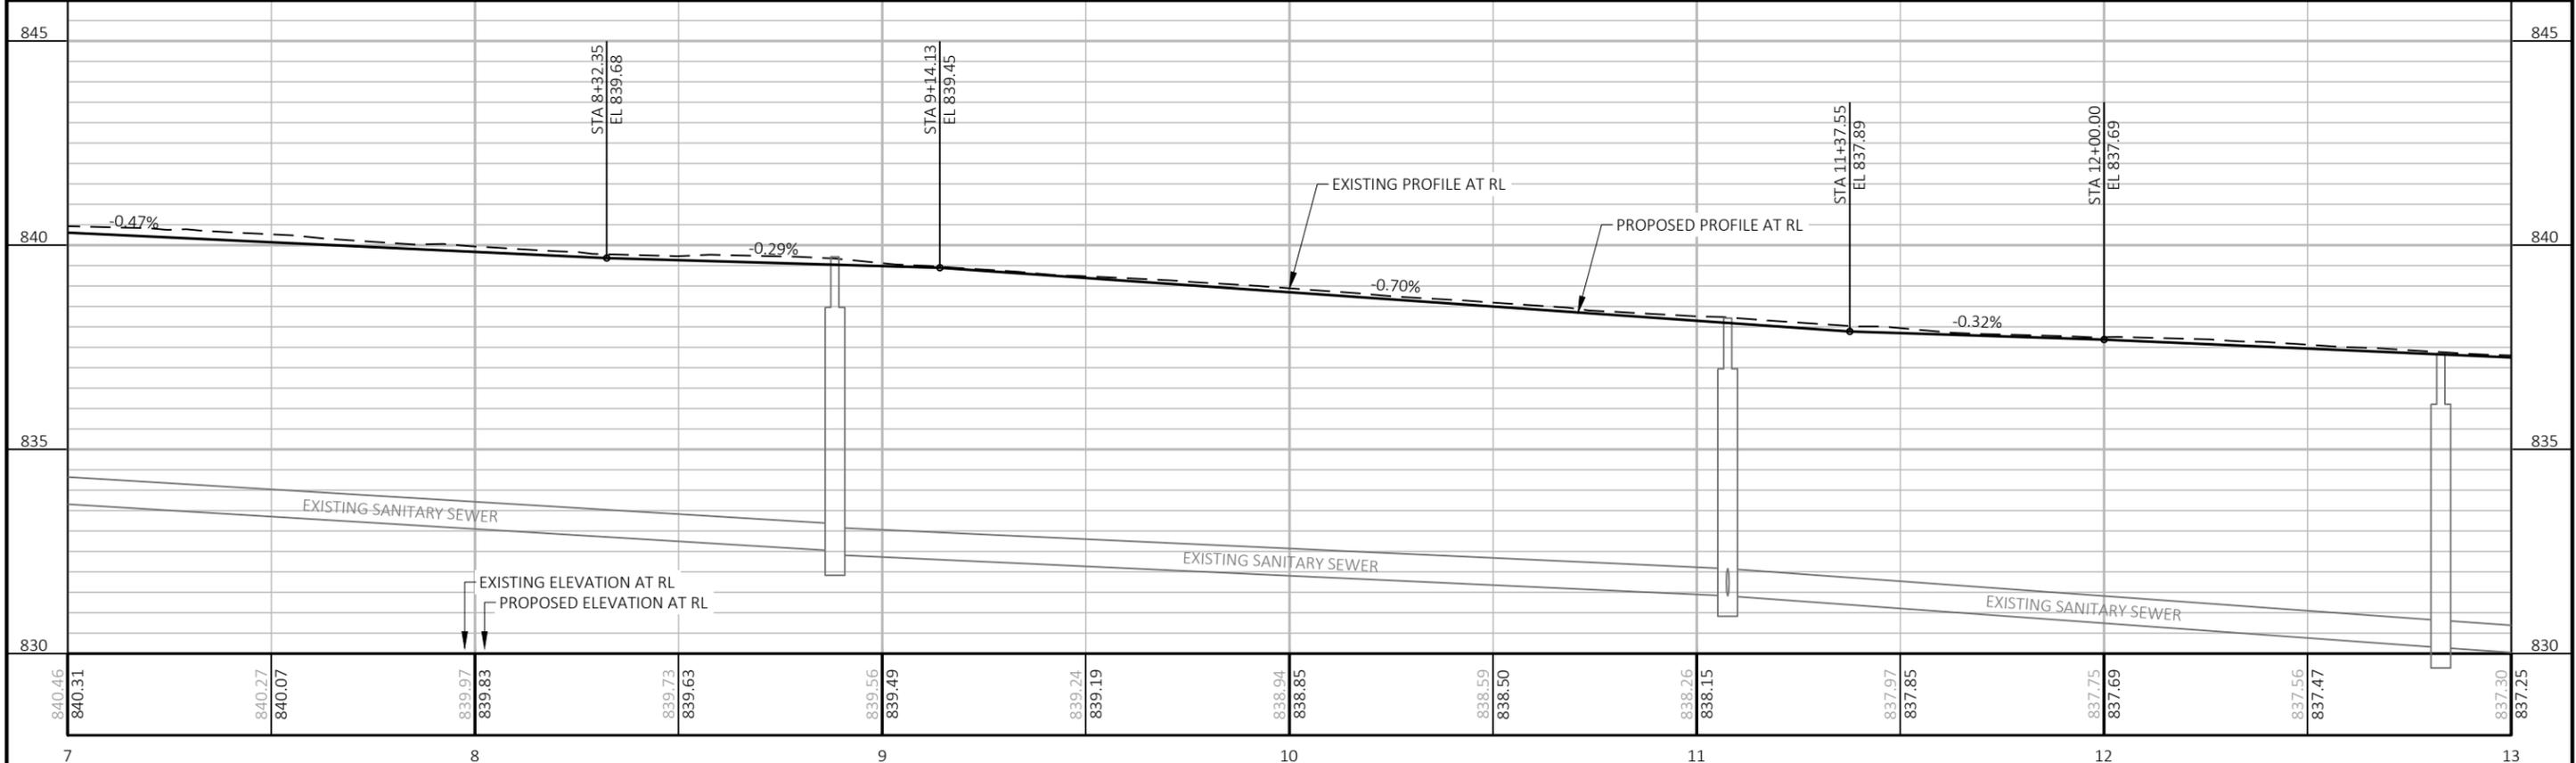

| | | | | | |
|------------------------|-------------------|-------------------|-------------------------------|-------|----------|
| PROJECT NO: 8999-00-87 | HWY: LOCAL STREET | COUNTY: ST. CROIX | PLAN AND PROFILE: 11TH STREET | SHEET | E |
|------------------------|-------------------|-------------------|-------------------------------|-------|----------|

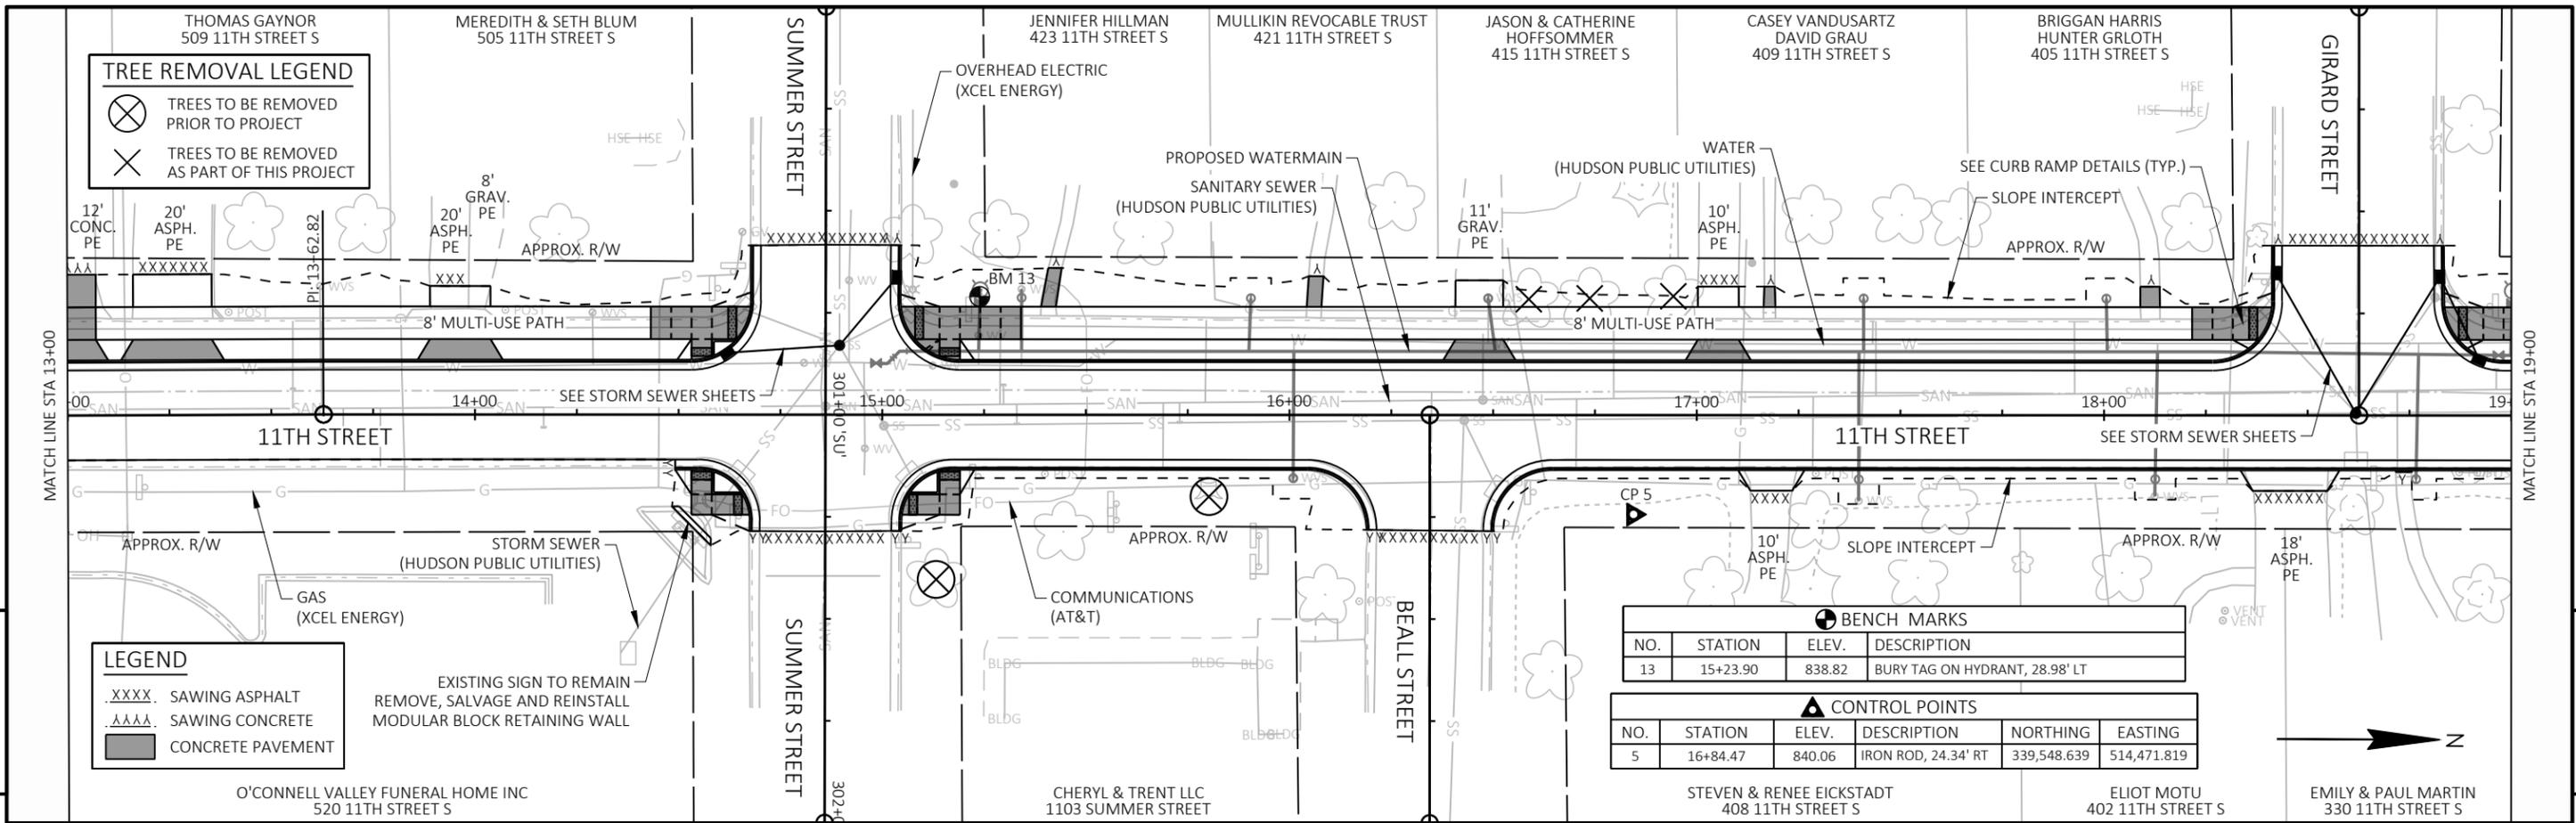

TREE REMOVAL LEGEND

- ⊗ TREES TO BE REMOVED PRIOR TO PROJECT
- ⊗ TREES TO BE REMOVED AS PART OF THIS PROJECT

LEGEND

- XXXX SAWING ASPHALT
- AAAA SAWING CONCRETE
- CONCRETE PAVEMENT


EXISTING SIGN TO REMAIN REMOVE, SALVAGE AND REINSTALL MODULAR BLOCK RETAINING WALL

BENCH MARKS


| NO. | STATION | ELEV. | DESCRIPTION |
|-----|----------|--------|--------------------------------|
| 13 | 15+23.90 | 838.82 | BURY TAG ON HYDRANT, 28.98' LT |

CONTROL POINTS

| NO. | STATION | ELEV. | DESCRIPTION | NORTHING | EASTING |
|-----|----------|--------|---------------------|-------------|-------------|
| 5 | 16+84.47 | 840.06 | IRON ROD, 24.34' RT | 339,548.639 | 514,471.819 |

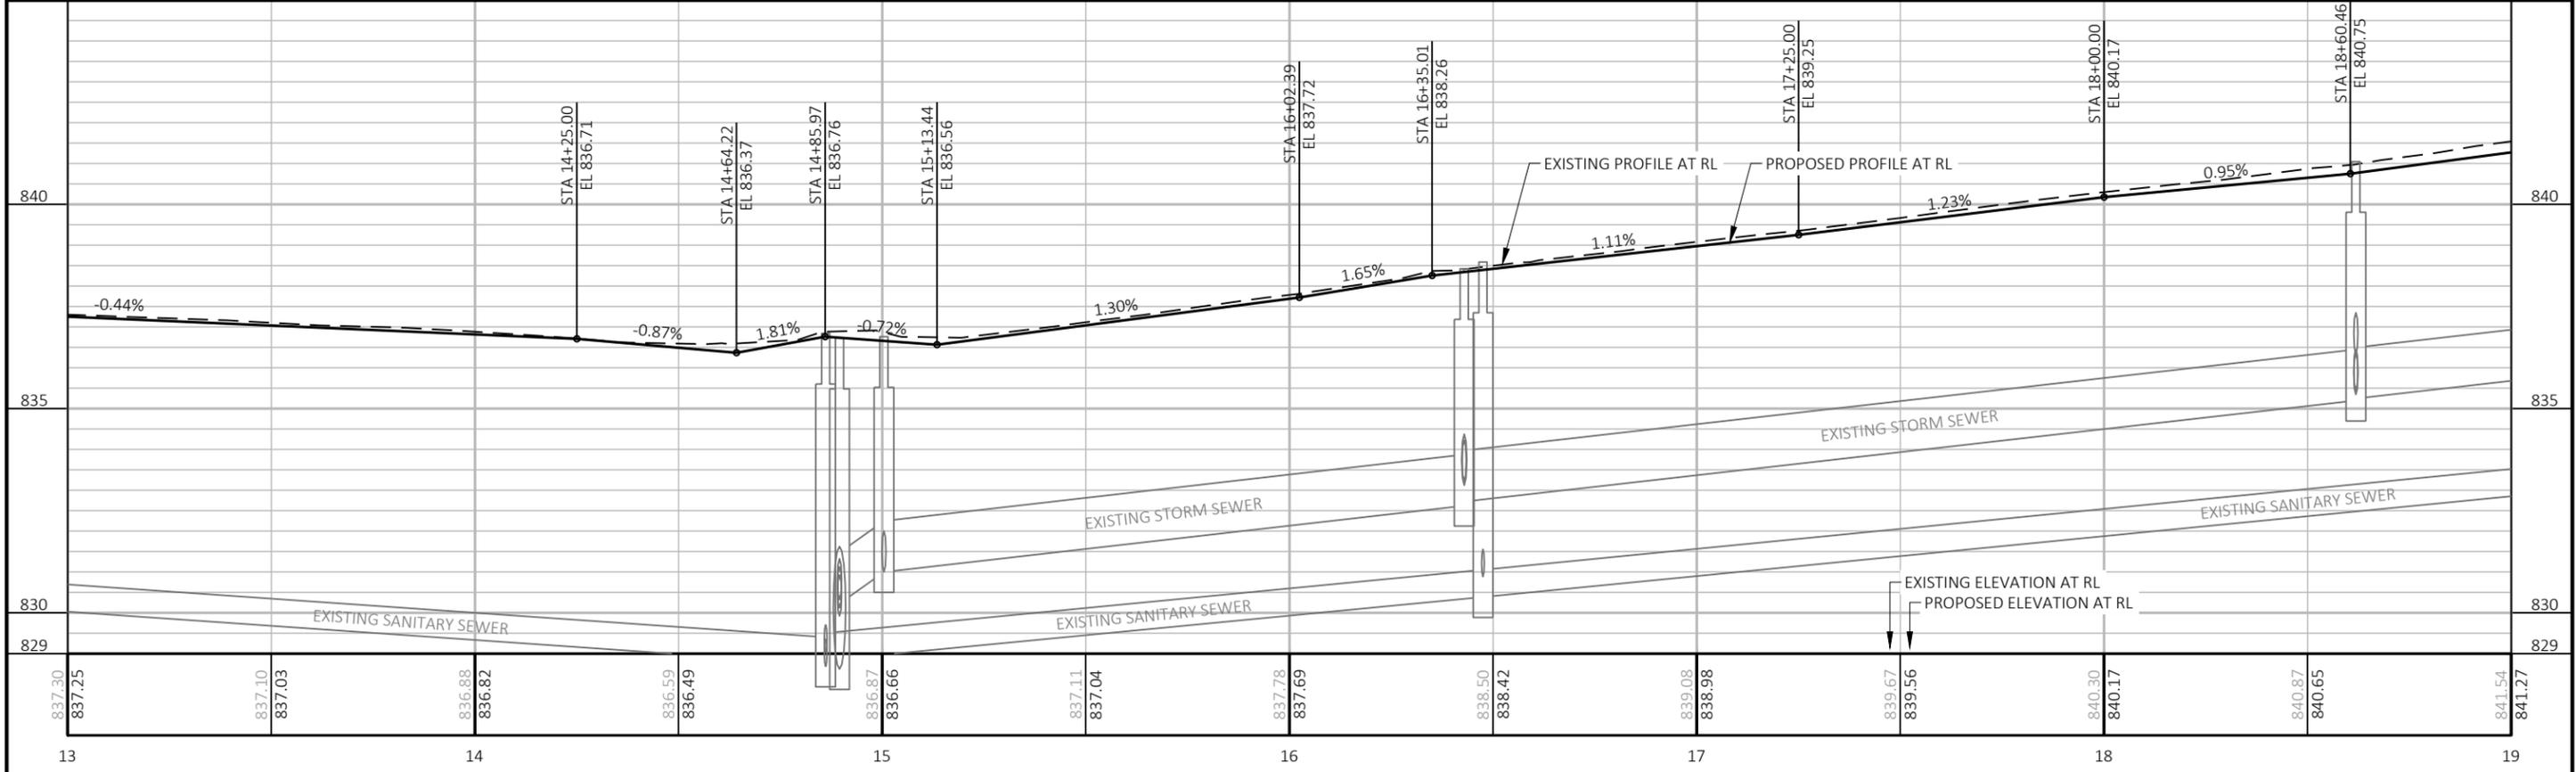

PROJECT NO: 8999-00-87 HWY: LOCAL STREET COUNTY: ST. CROIX PLAN AND PROFILE: 11TH STREET SHEET: **E**

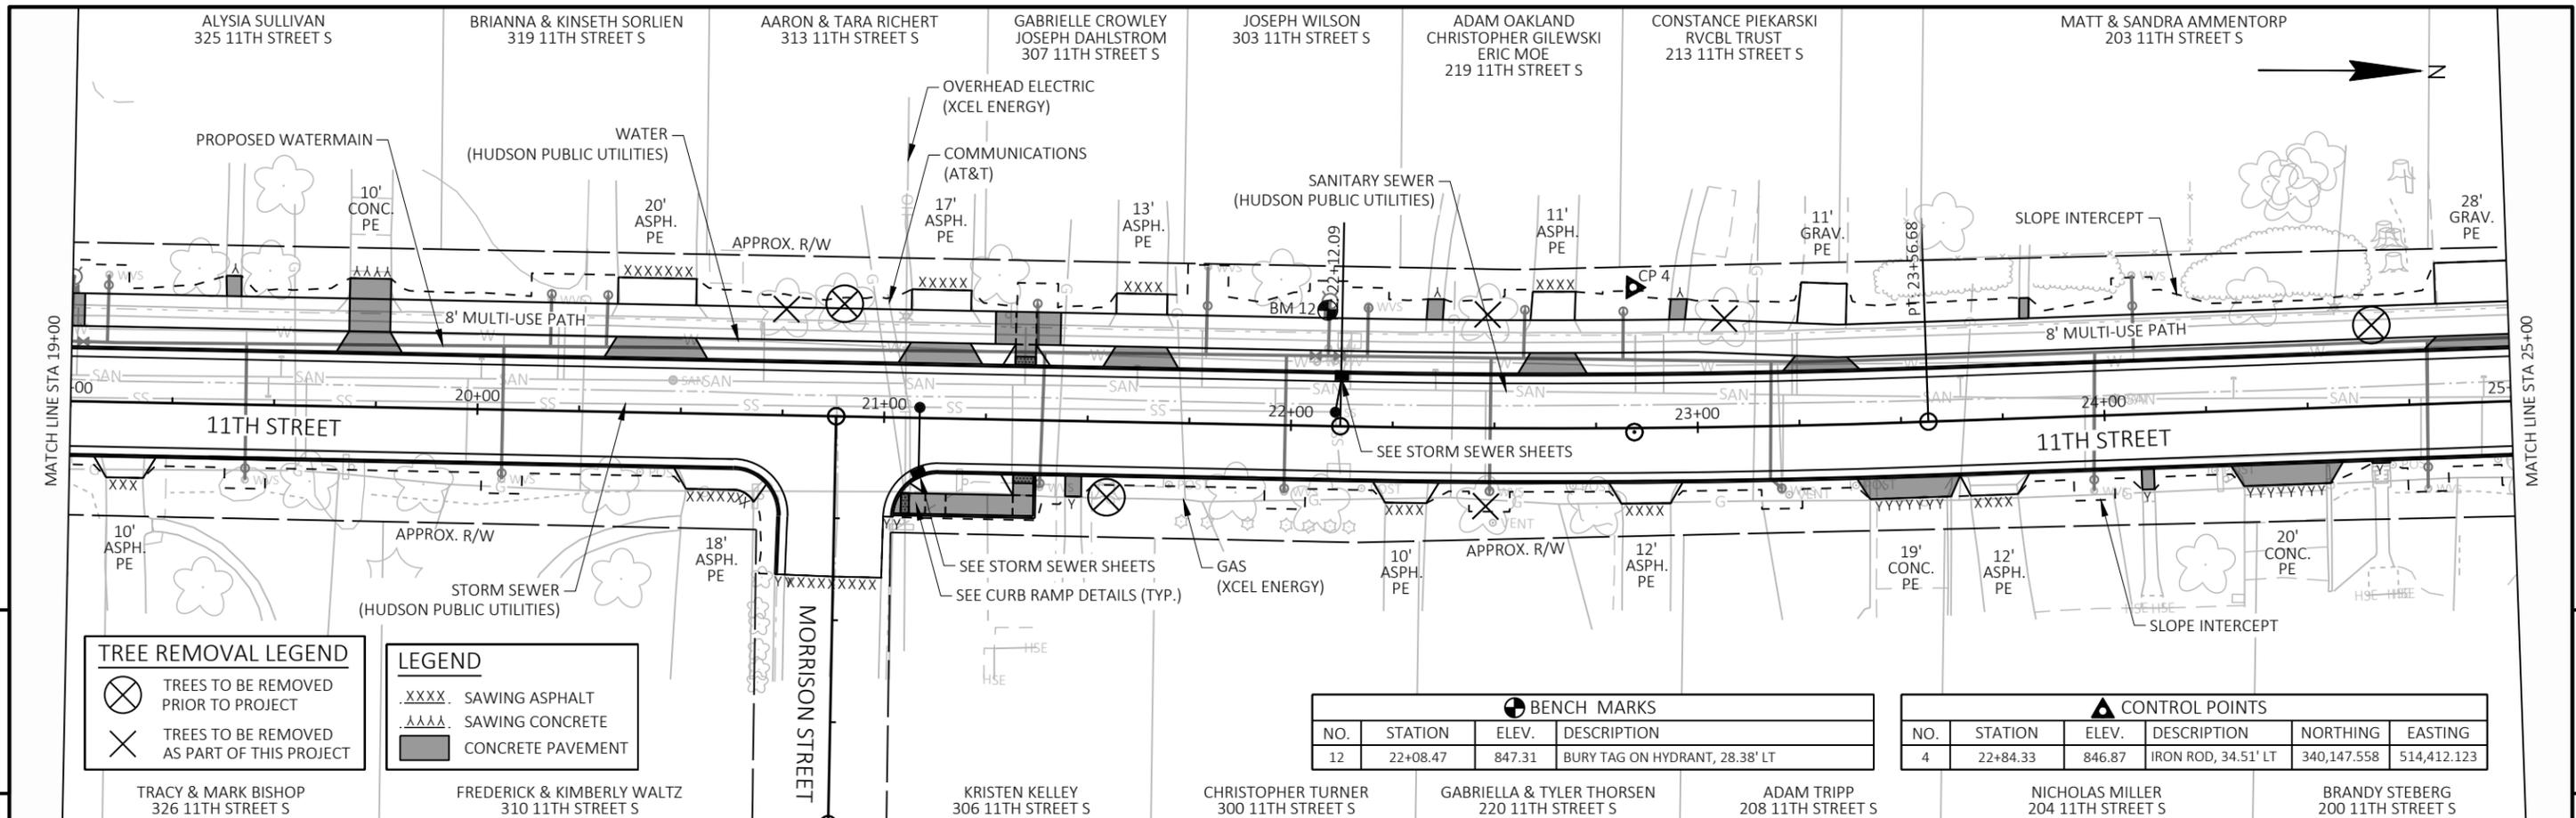

TREE REMOVAL LEGEND

- TREES TO BE REMOVED PRIOR TO PROJECT
- TREES TO BE REMOVED AS PART OF THIS PROJECT

LEGEND


- SAWING ASPHALT
- SAWING CONCRETE
- CONCRETE PAVEMENT

BENCH MARKS


| NO. | STATION | ELEV. | DESCRIPTION |
|-----|----------|--------|--------------------------------|
| 12 | 22+08.47 | 847.31 | BURY TAG ON HYDRANT, 28.38' LT |

CONTROL POINTS

| NO. | STATION | ELEV. | DESCRIPTION | NORTHING | EASTING |
|-----|----------|--------|---------------------|-------------|-------------|
| 4 | 22+84.33 | 846.87 | IRON ROD, 34.51' LT | 340,147.558 | 514,412.123 |

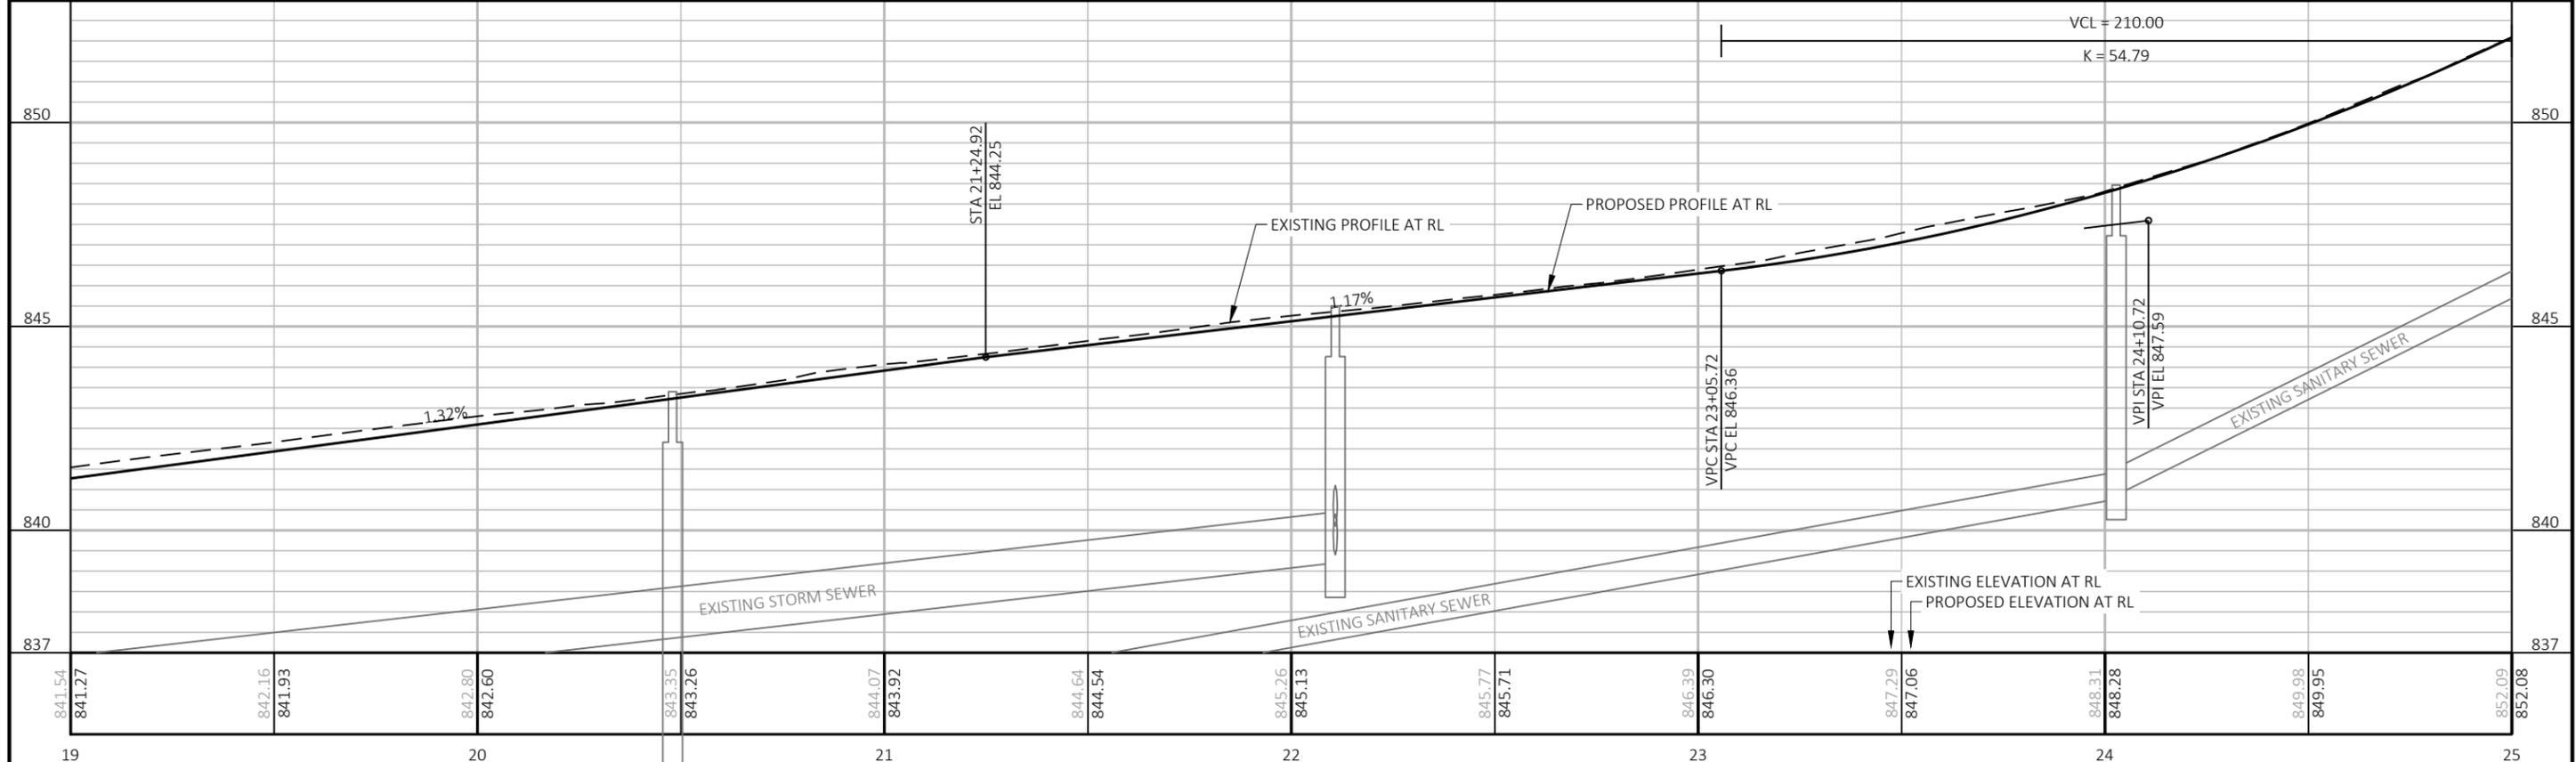

| | | | | | |
|------------------------|-------------------|-------------------|-------------------------------|-------|----------|
| PROJECT NO: 8999-00-87 | HWY: LOCAL STREET | COUNTY: ST. CROIX | PLAN AND PROFILE: 11TH STREET | SHEET | E |
|------------------------|-------------------|-------------------|-------------------------------|-------|----------|

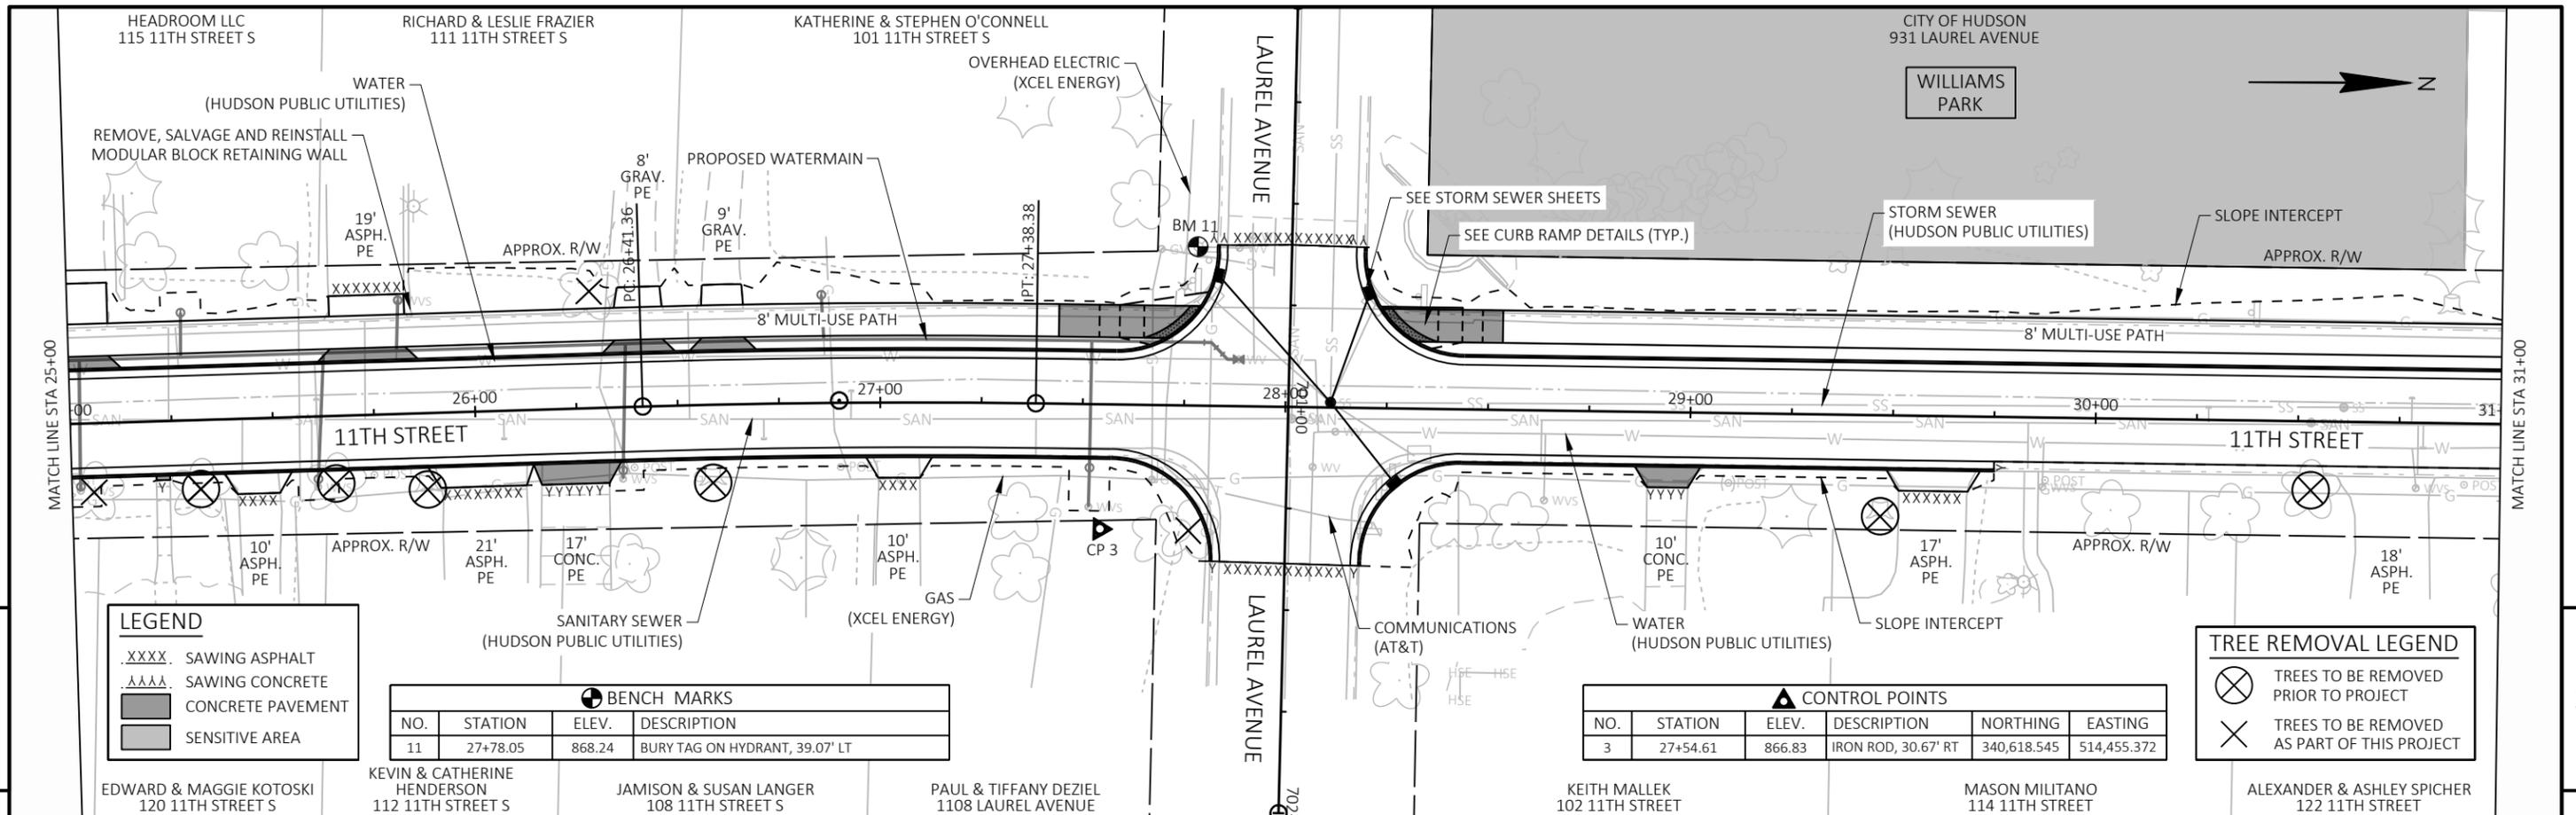

LEGEND

- XXXX SAWING ASPHALT
- AAAA SAWING CONCRETE
- CONCRETE PAVEMENT
- SENSITIVE AREA

BENCH MARKS


| NO. | STATION | ELEV. | DESCRIPTION |
|-----|----------|--------|--------------------------------|
| 11 | 27+78.05 | 868.24 | BURY TAG ON HYDRANT, 39.07' LT |

CONTROL POINTS


| NO. | STATION | ELEV. | DESCRIPTION | NORTHING | EASTING |
|-----|----------|--------|---------------------|-------------|-------------|
| 3 | 27+54.61 | 866.83 | IRON ROD, 30.67' RT | 340,618.545 | 514,455.372 |

TREE REMOVAL LEGEND

- ⊗ TREES TO BE REMOVED PRIOR TO PROJECT
- ⊗ TREES TO BE REMOVED AS PART OF THIS PROJECT

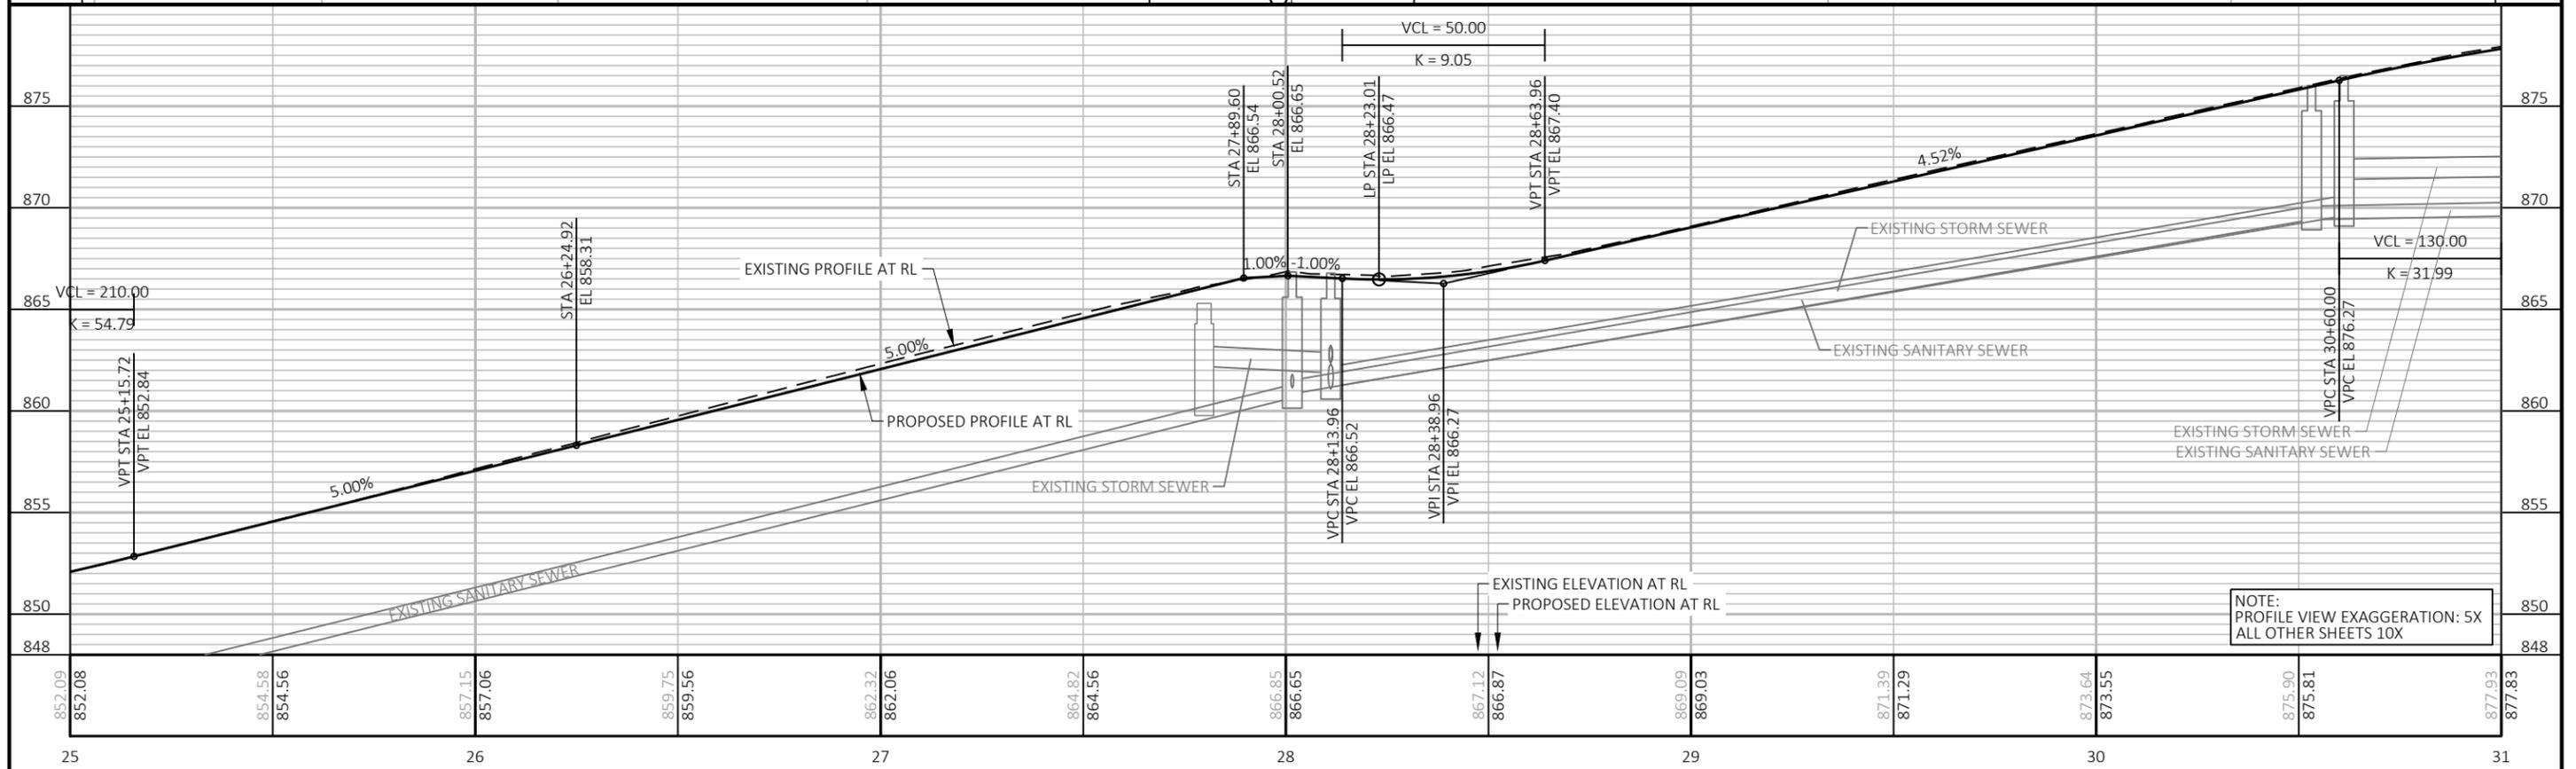

| | | | | |
|------------------------|-------------------|-------------------|-------------------------------|---------|
| PROJECT NO: 8999-00-87 | HWY: LOCAL STREET | COUNTY: ST. CROIX | PLAN AND PROFILE: 11TH STREET | SHEET E |
|------------------------|-------------------|-------------------|-------------------------------|---------|

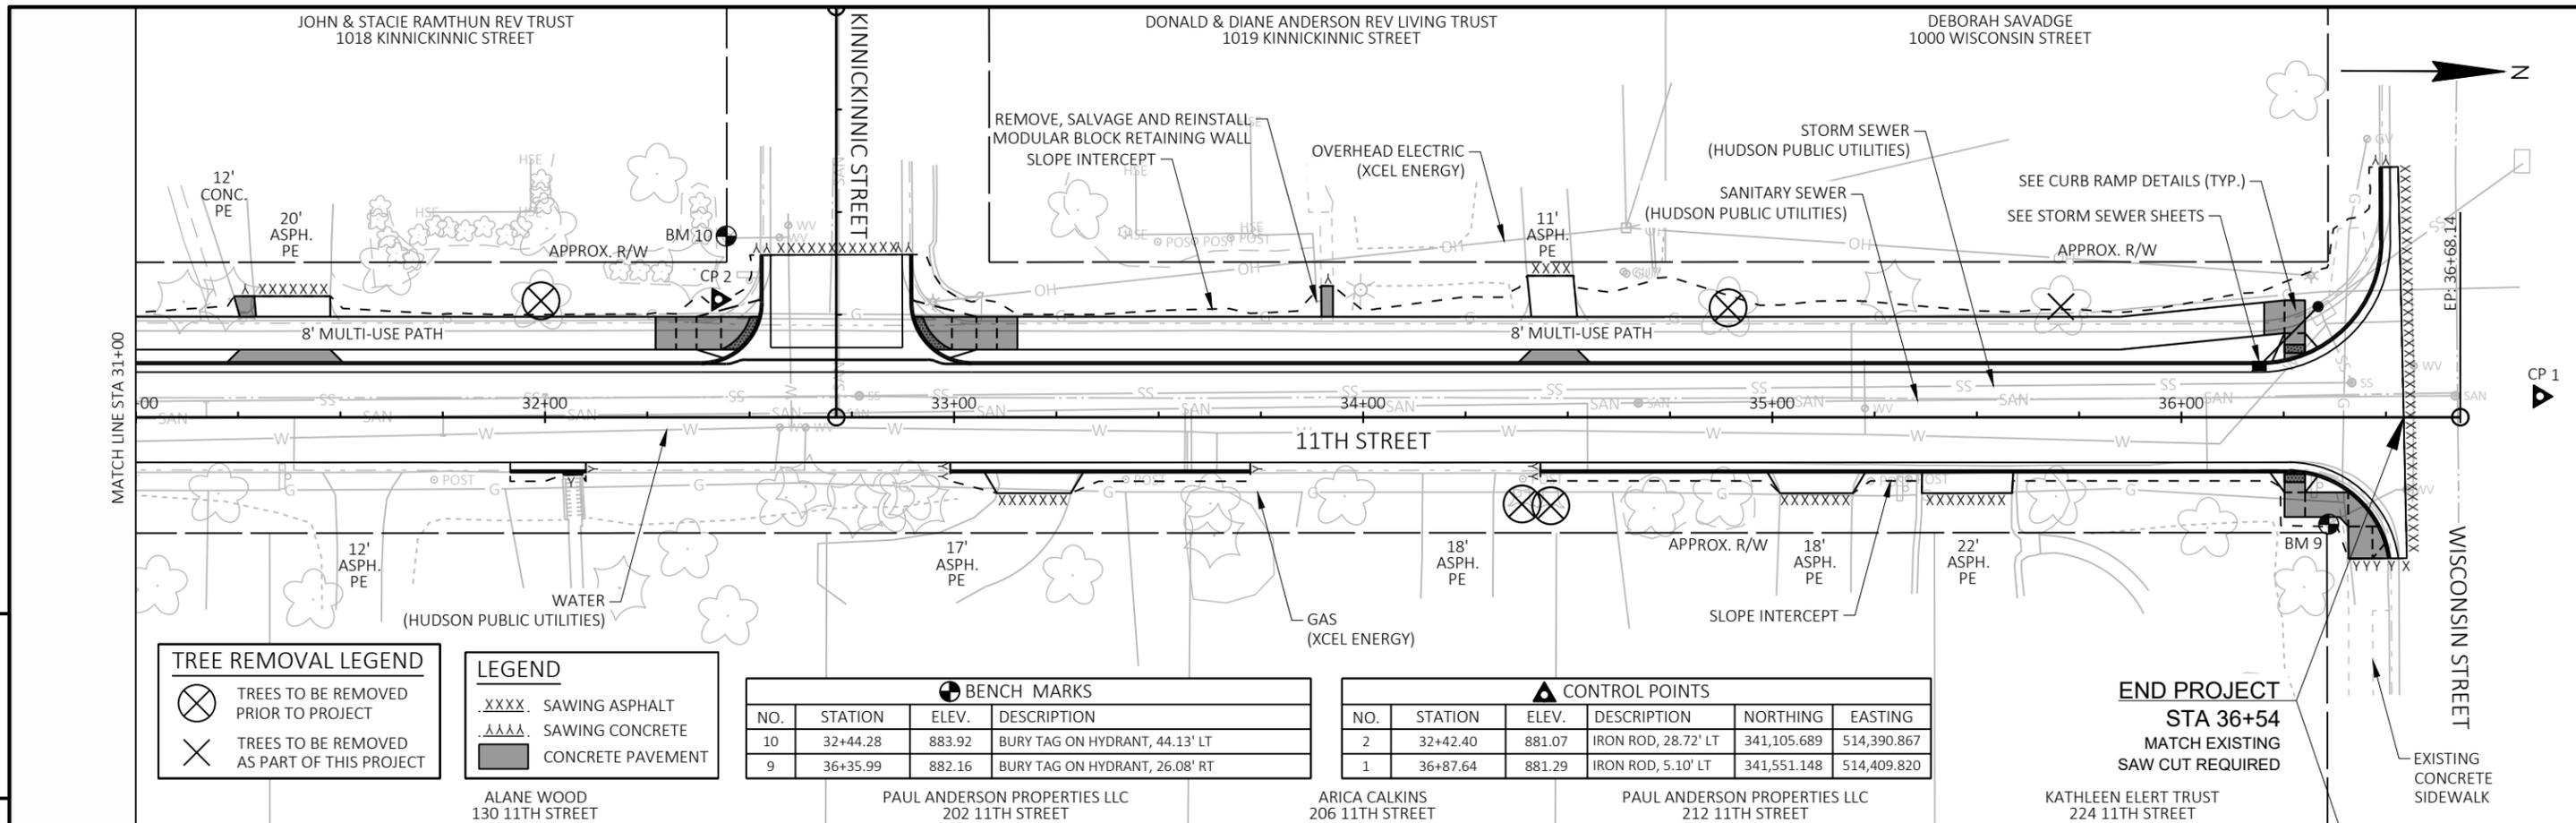

TREE REMOVAL LEGEND

- TREES TO BE REMOVED PRIOR TO PROJECT
- TREES TO BE REMOVED AS PART OF THIS PROJECT

LEGEND

- SAWING ASPHALT
- SAWING CONCRETE
- CONCRETE PAVEMENT

BENCH MARKS

| NO. | STATION | ELEV. | DESCRIPTION |
|-----|----------|--------|--------------------------------|
| 10 | 32+44.28 | 883.92 | BURY TAG ON HYDRANT, 44.13' LT |
| 9 | 36+35.99 | 882.16 | BURY TAG ON HYDRANT, 26.08' RT |

CONTROL POINTS

| NO. | STATION | ELEV. | DESCRIPTION | NORTHING | EASTING |
|-----|----------|--------|---------------------|-------------|-------------|
| 2 | 32+42.40 | 881.07 | IRON ROD, 28.72' LT | 341,105.689 | 514,390.867 |
| 1 | 36+87.64 | 881.29 | IRON ROD, 5.10' LT | 341,551.148 | 514,409.820 |

END PROJECT
STA 36+54
 MATCH EXISTING
 SAW CUT REQUIRED

