


EXISTING

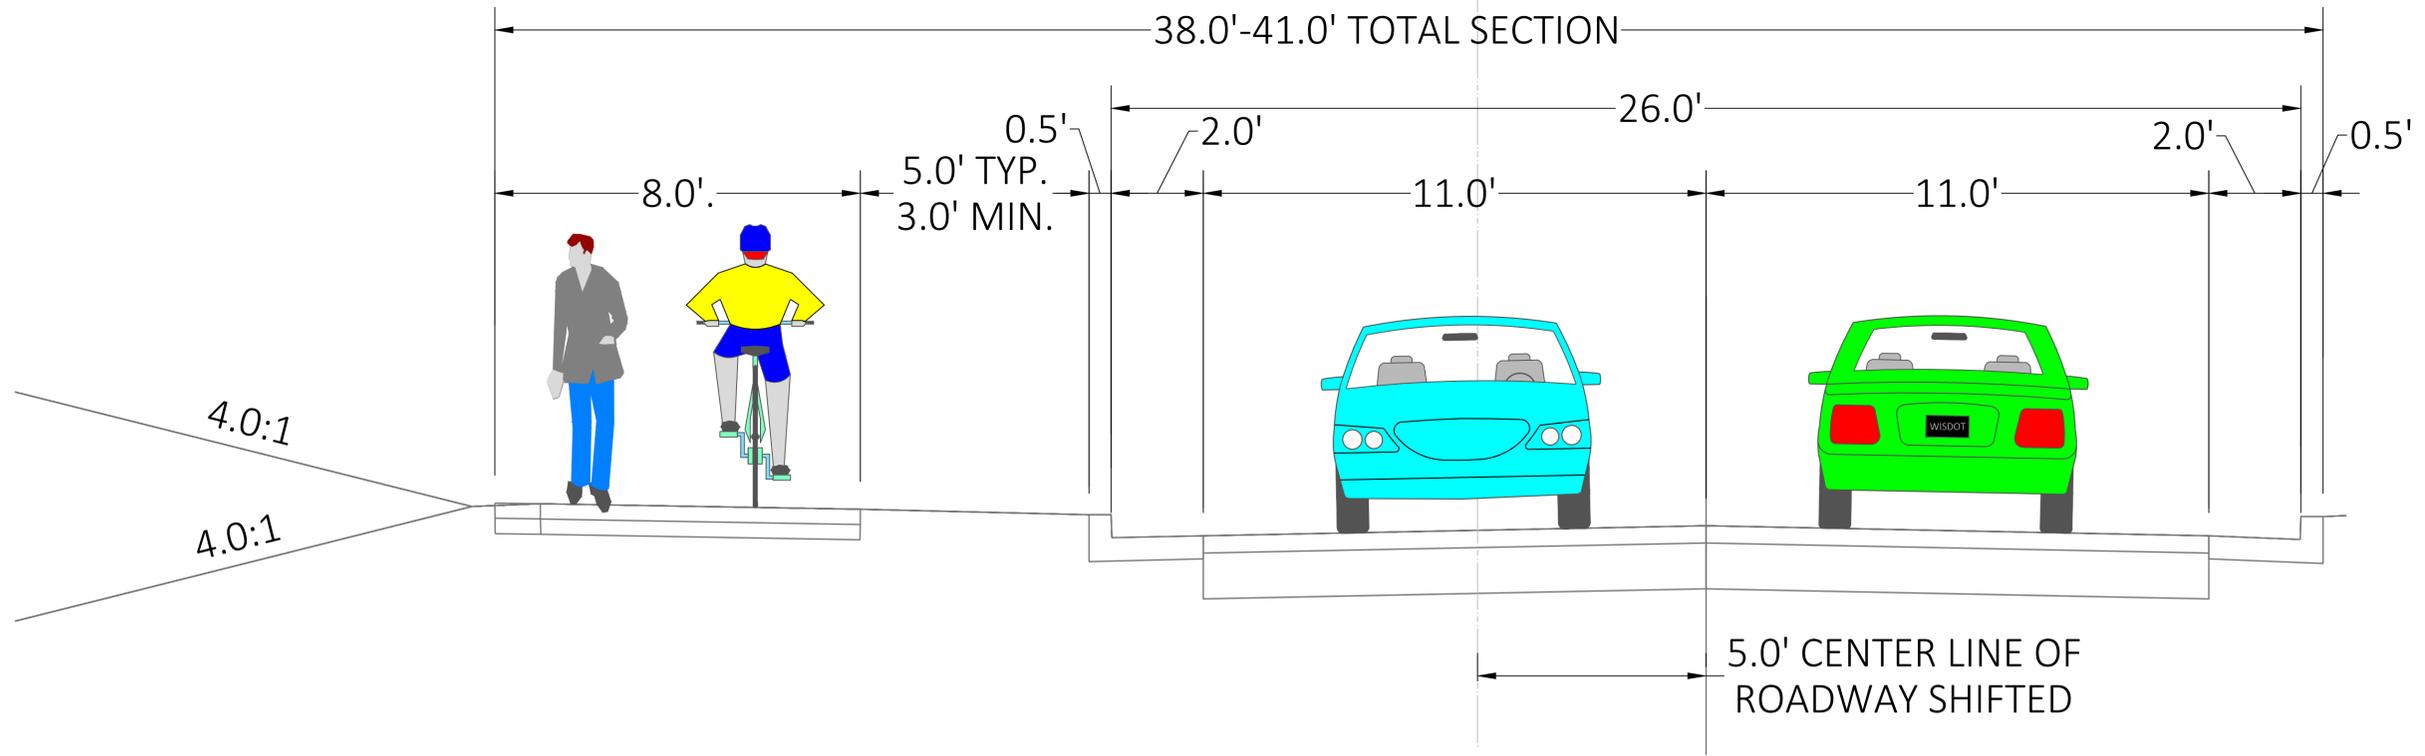

PROPOSED