

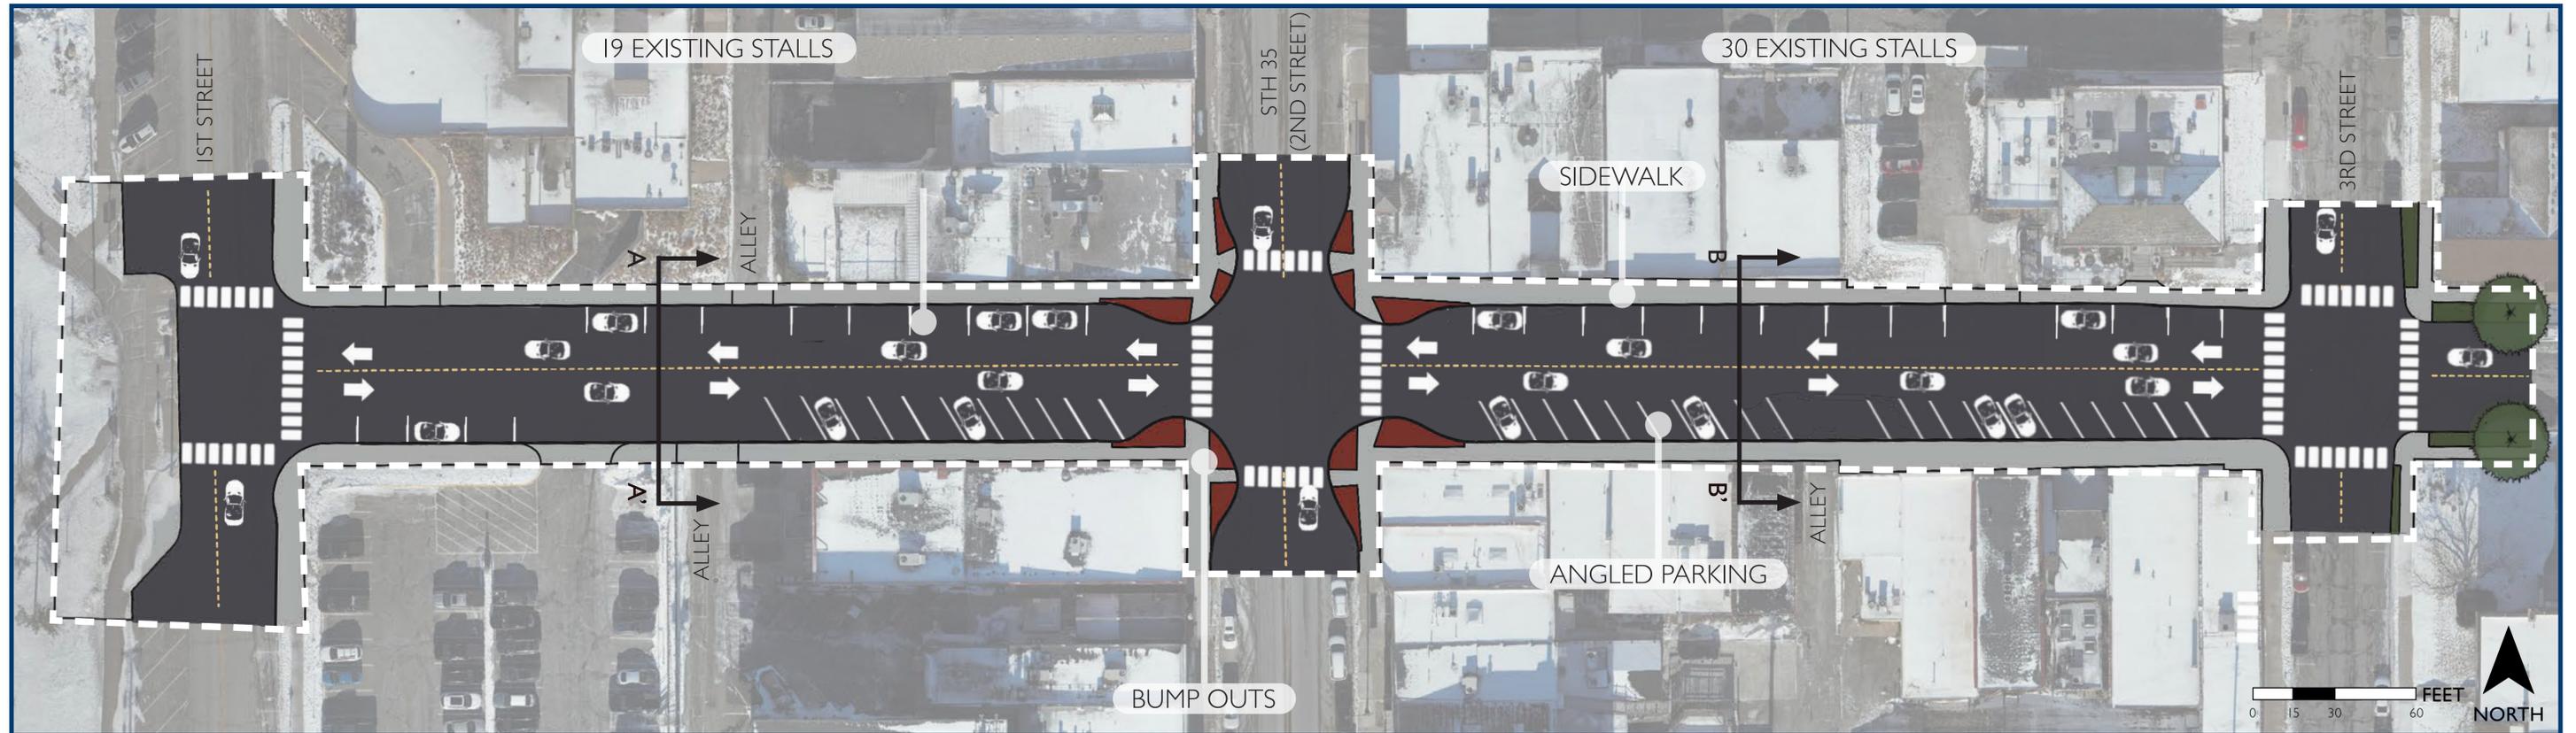


# EXISTING CONDITIONS

## Plan View

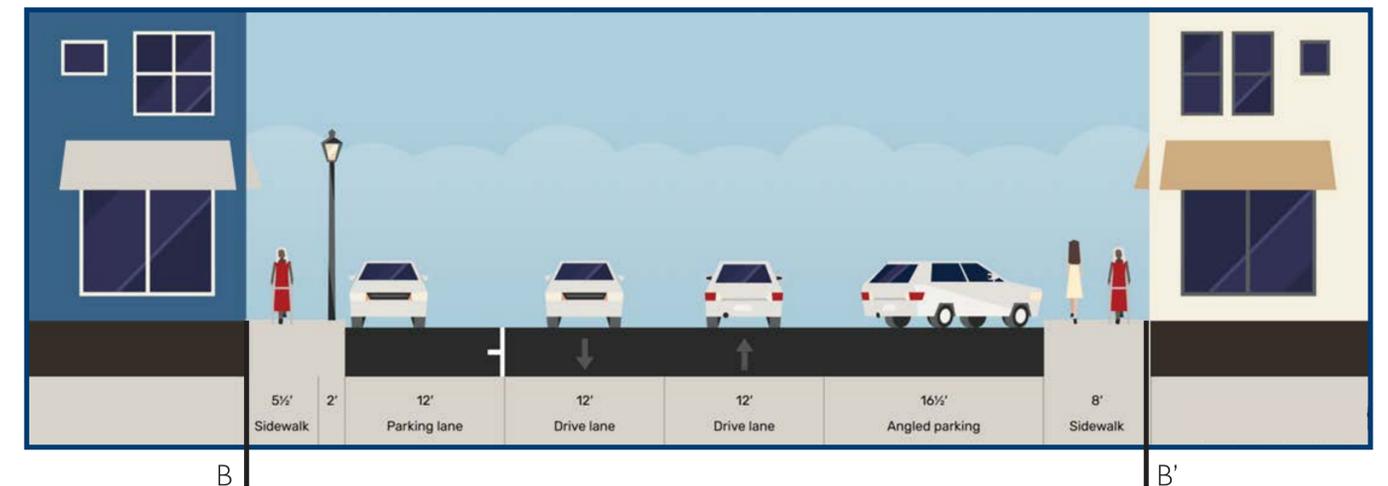


## Sections


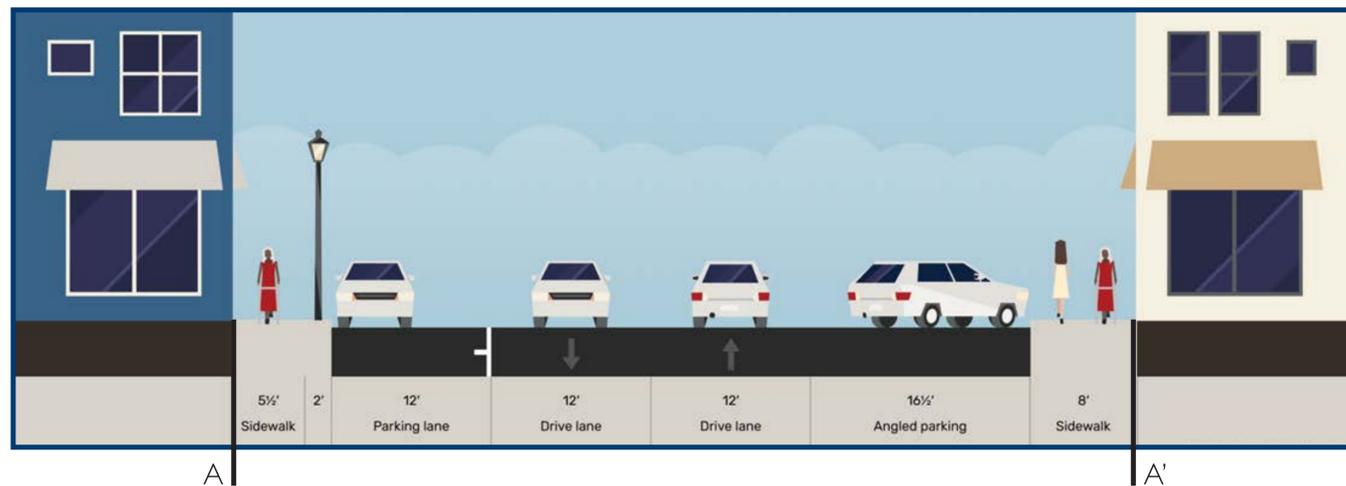


# CONCEPT 1

## Plan View

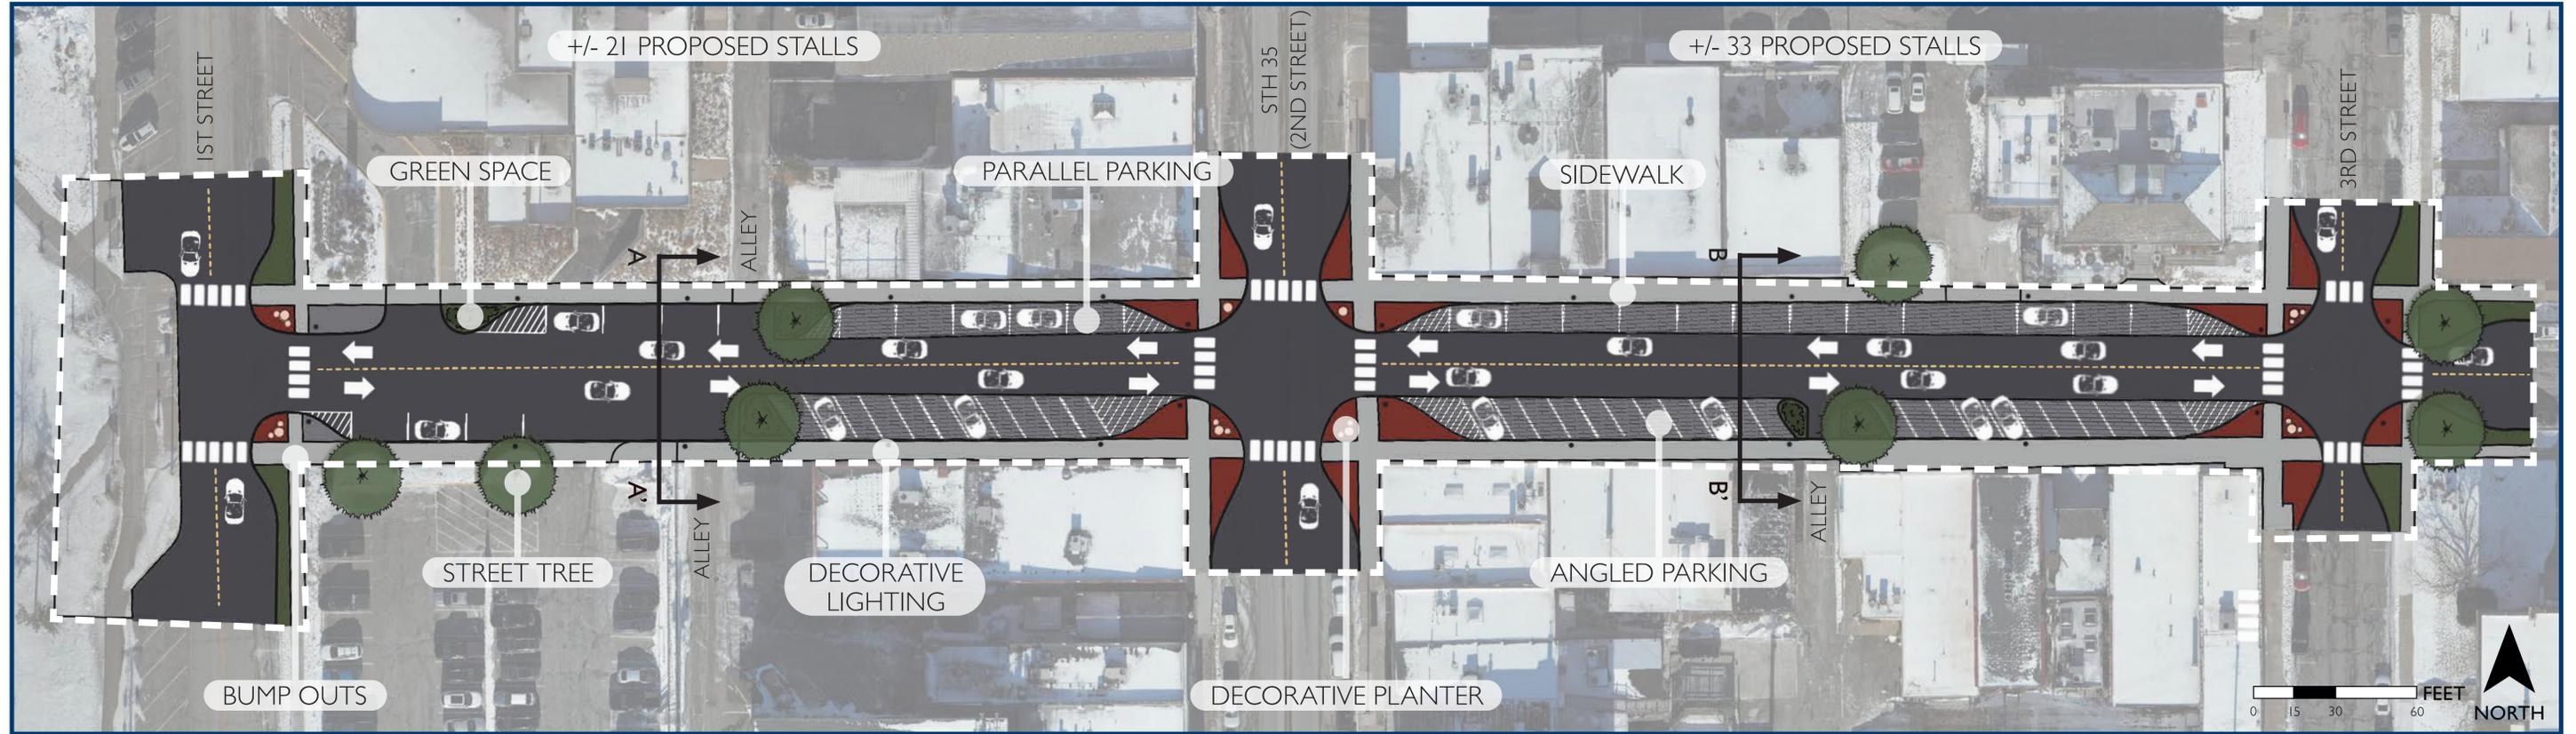


## Sections

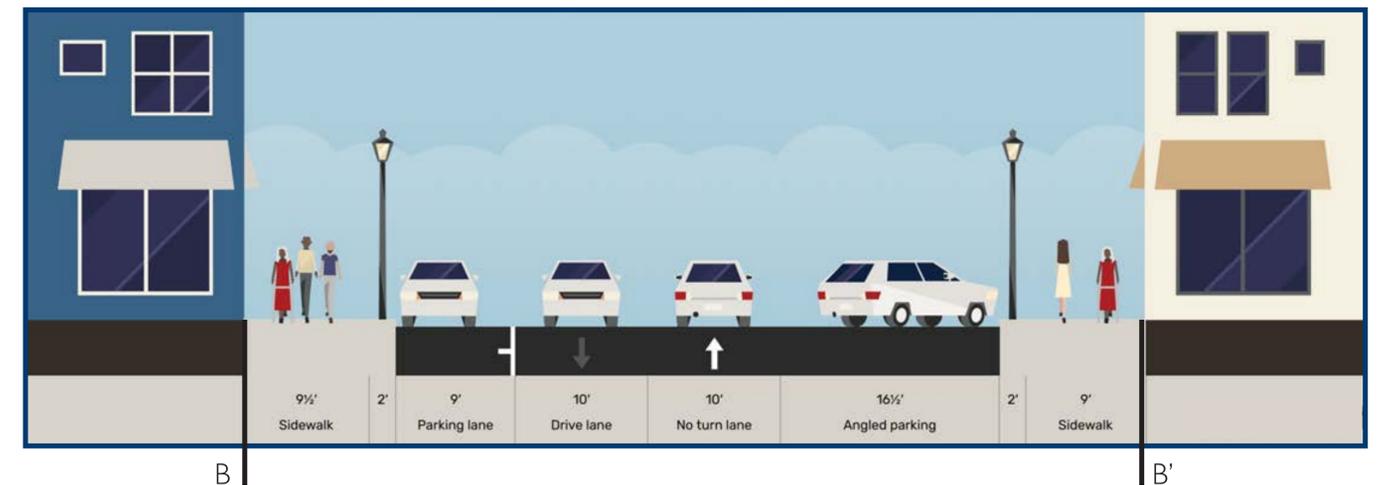
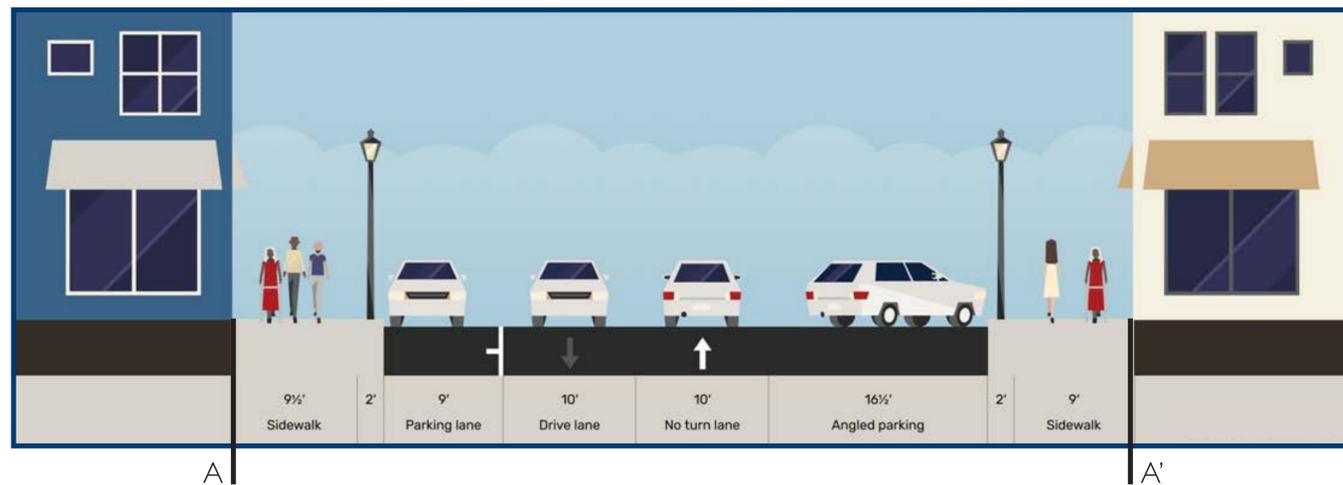


# CONCEPT 2

## Plan View

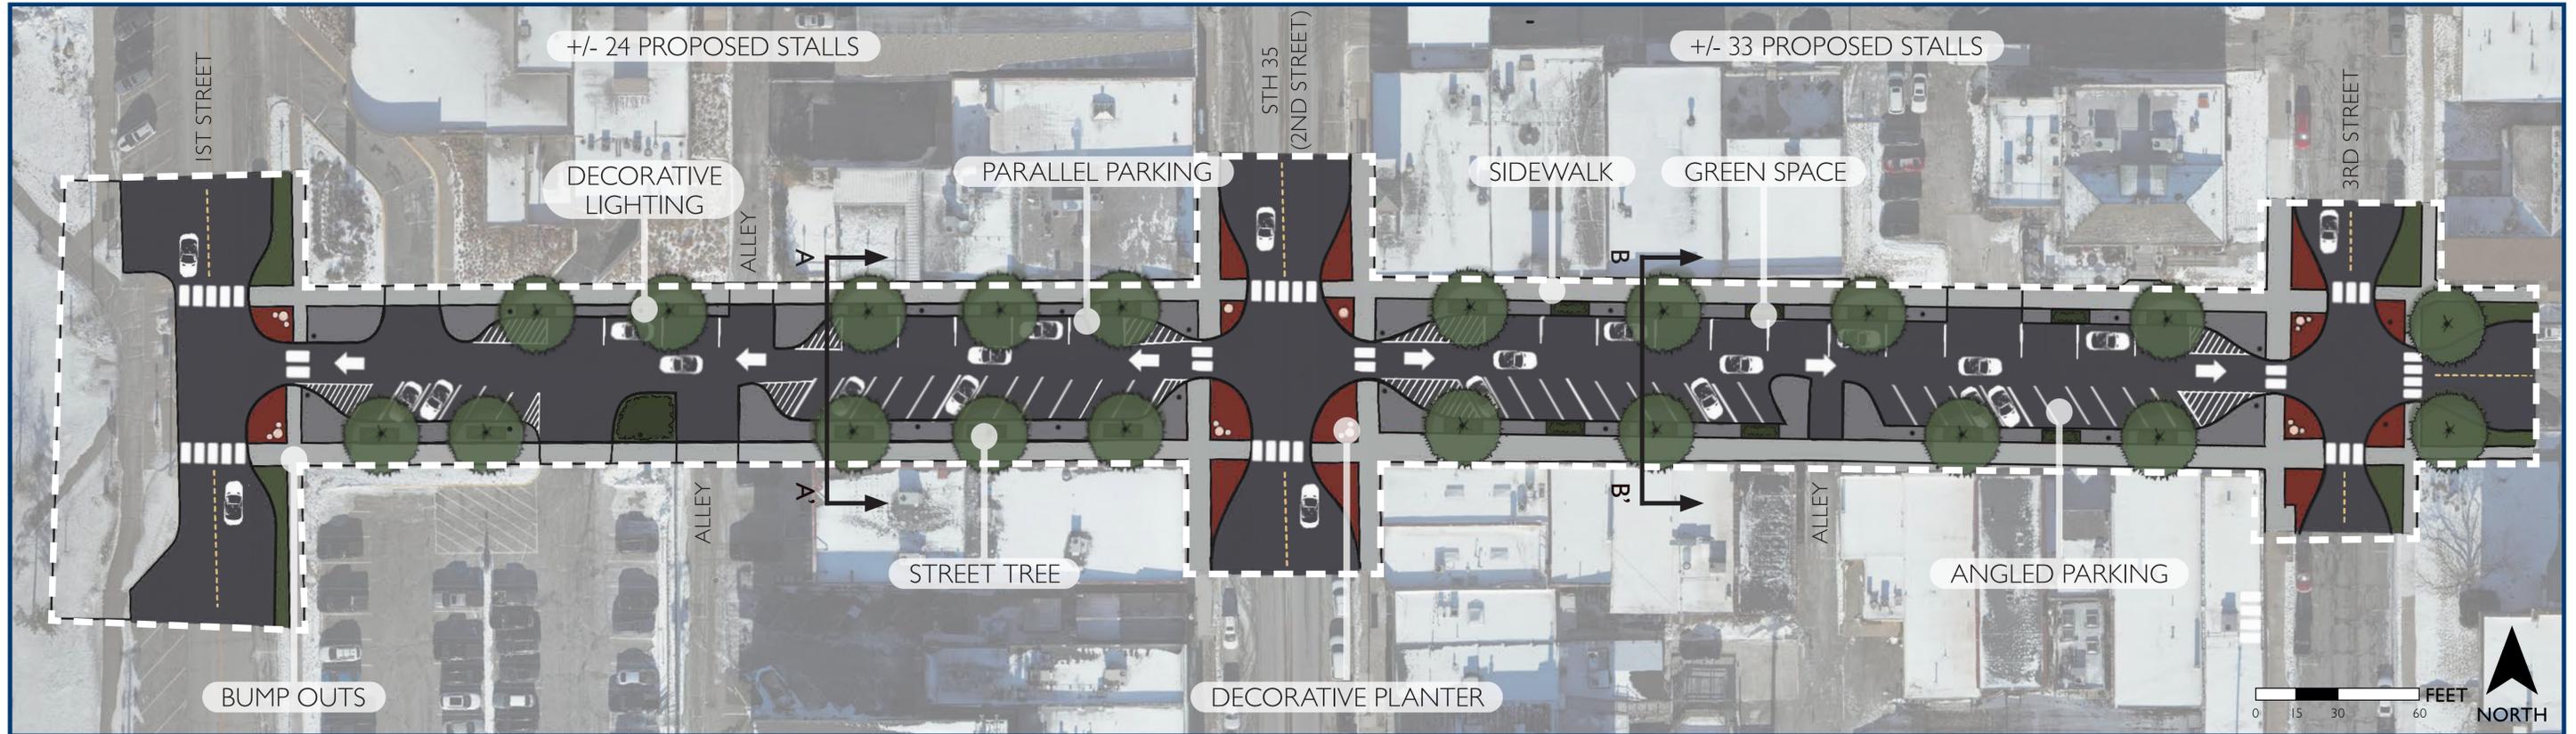


## Sections

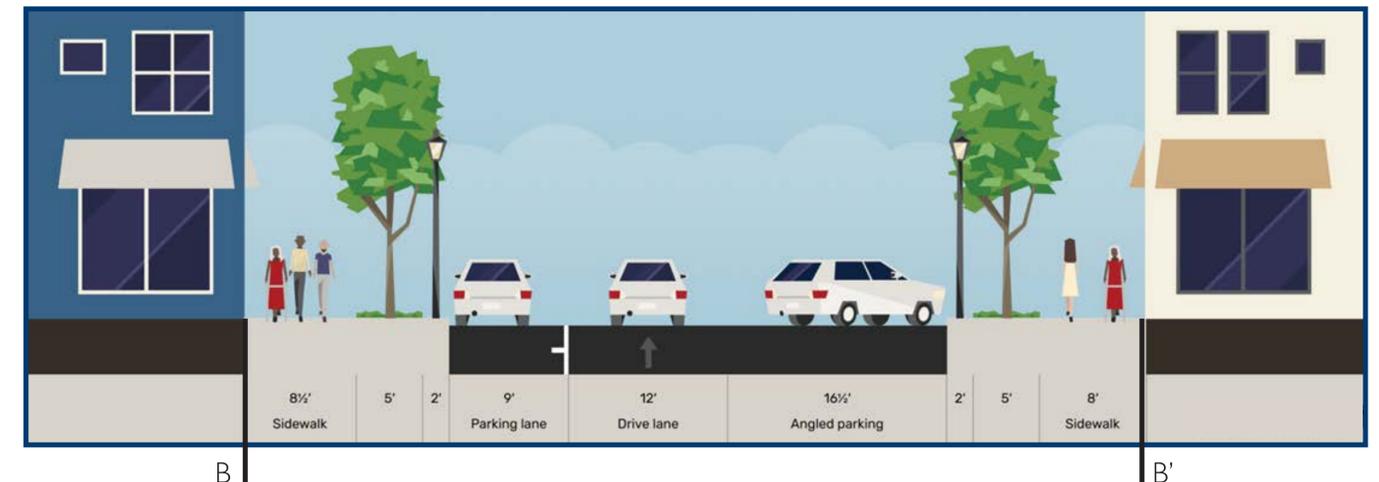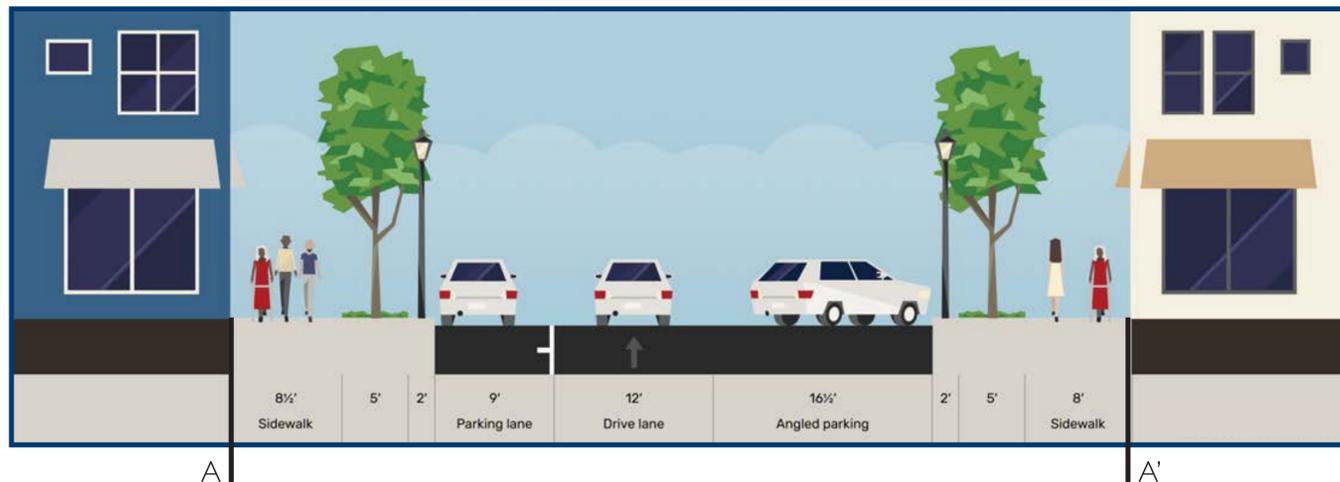

# CONCEPT 3

## Plan View

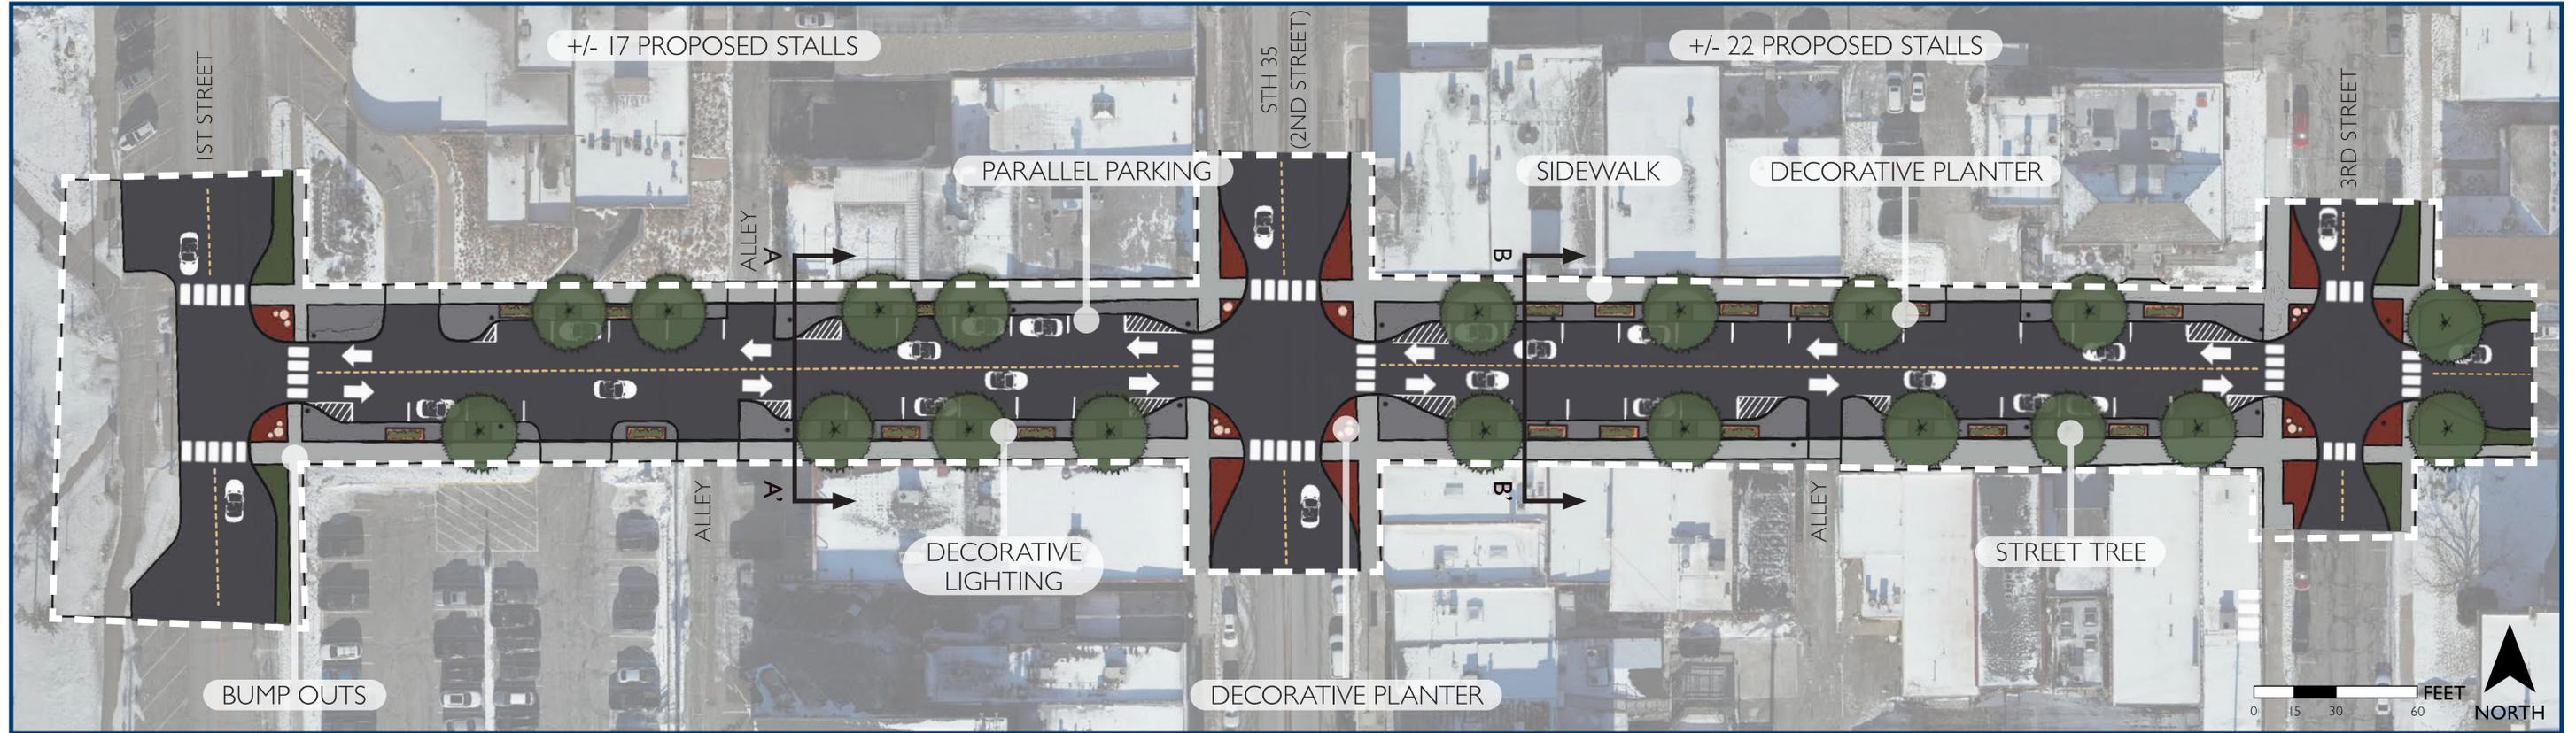

## Sections

